

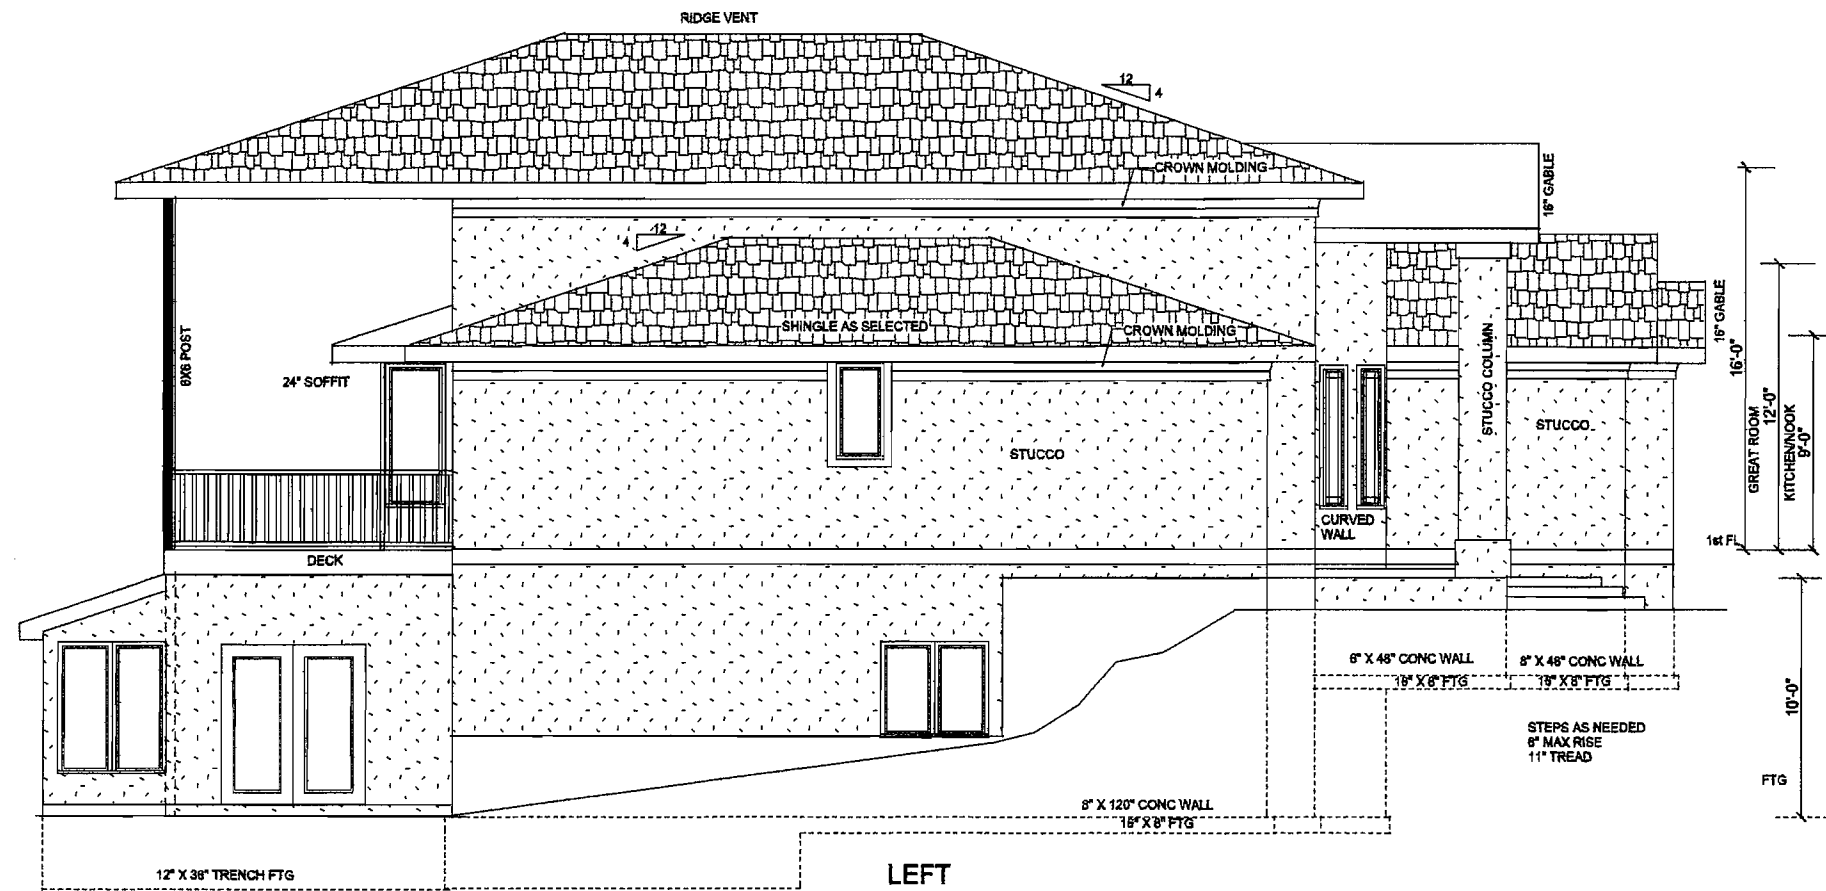


FRONT

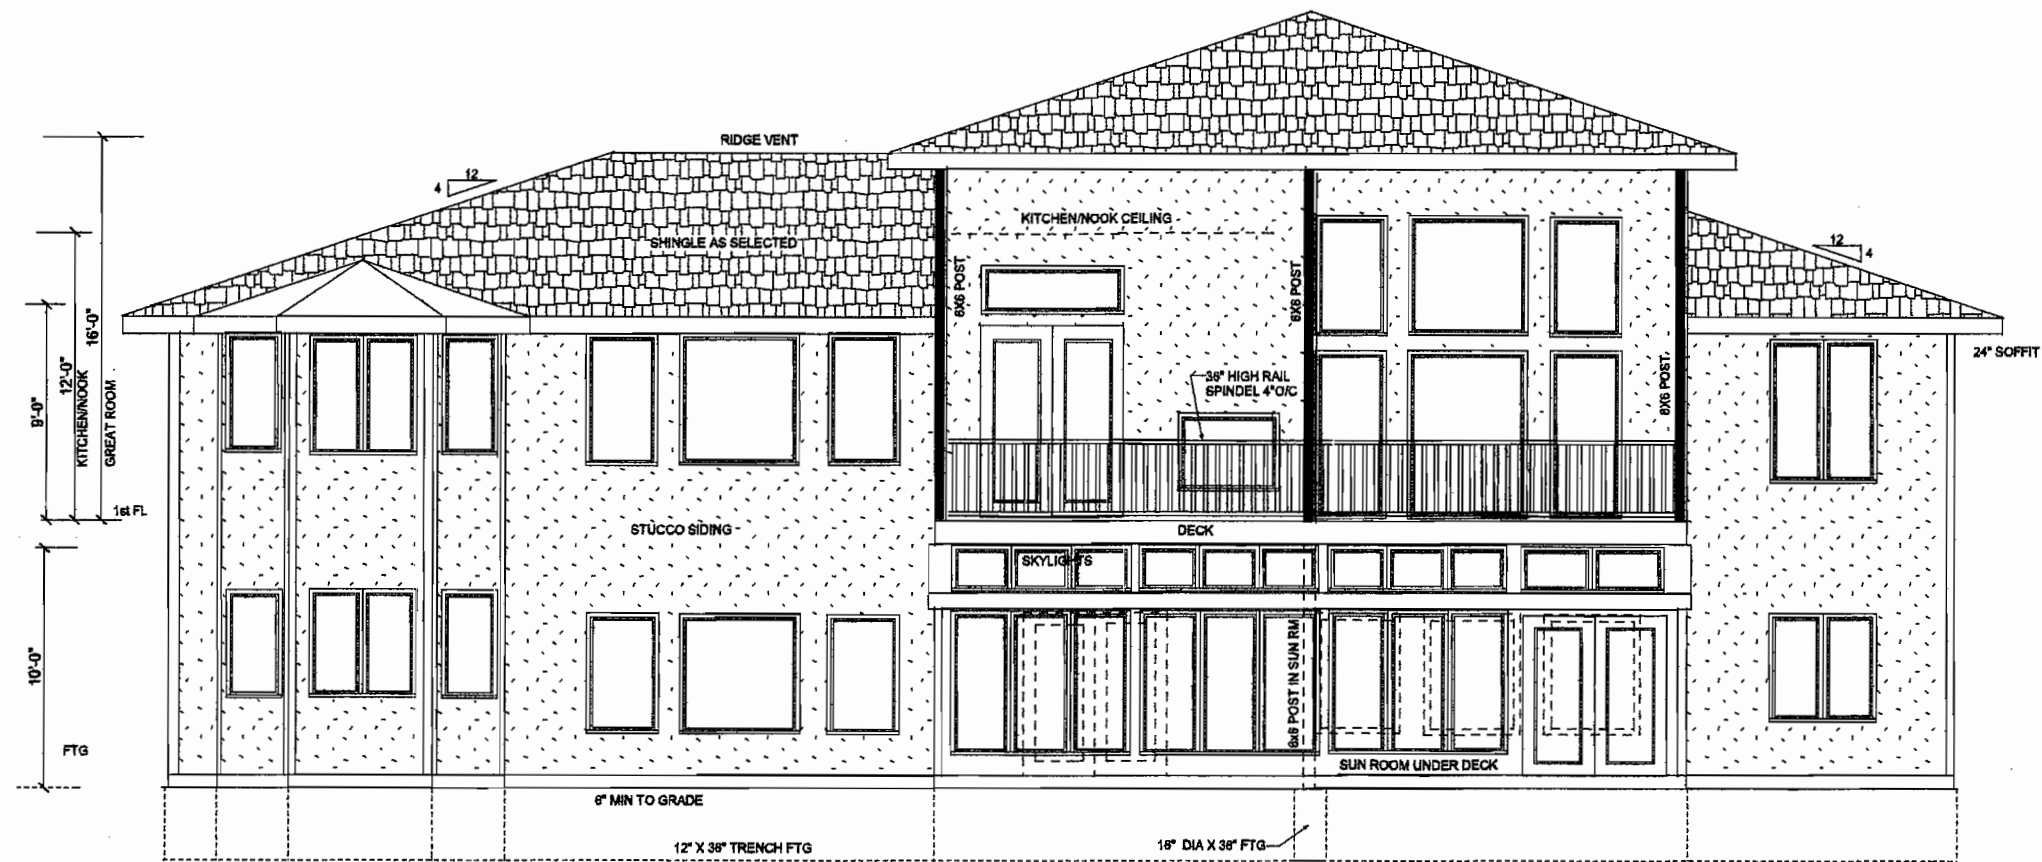


REAR


<p>URBAN HOMES</p> <p>VITALI CUSTOM RANCH</p> <p>FRONT - REAR ELEVATION</p>	<p>APPROVED BY:</p>
 <p>SAYER DRAFTING AND DESIGN</p> <p>BY PAUL SAYER</p> <p><small>THESE PLANS ARE THE PROPERTY OF THE OWNER LISTED ABOVE. OWNER TO VERIFY ALL DIMENSIONS AND SPECIFICATIONS PRIOR TO CONSTRUCTION. OWNER ASSUMES ALL LIABILITY OF DESIGN AND CONSTRUCTION THEREOF. OWNER TO BE SURE CONSTRUCTION CONFORMS TO ALL BUILDING CODES.</small></p>	
<p>DATE:</p>	<p>2007</p>




LEFT

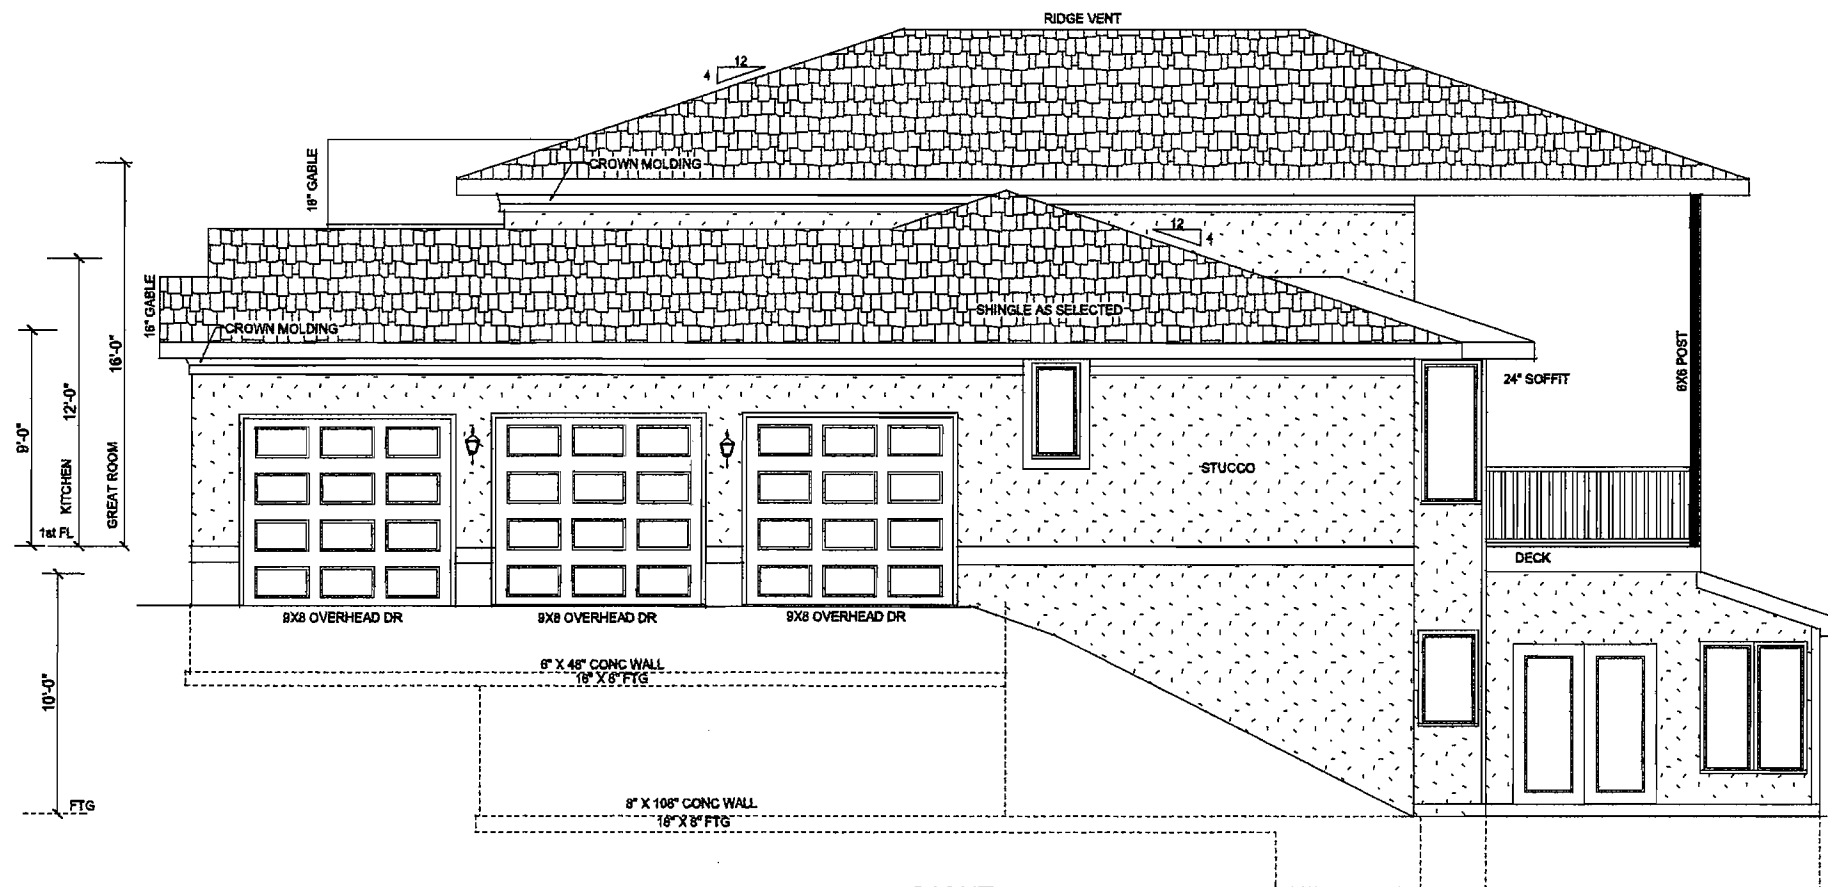


RIGHT
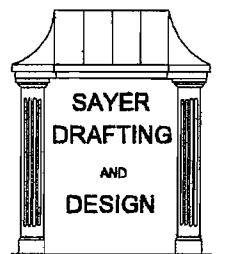
<p>URBAN HOMES</p> <p>VITALI CUSTOM RANCH</p> <p>RIGHT-LEFT ELEVATION</p>	<p>APPROVED BY:</p>
 <p>SAYER DRAFTING AND DESIGN</p> <p>BY PAUL SAYER</p> <p><small>THESE PLANS ARE THE PROPERTY OF THE OWNER LISTED ABOVE. OWNER TO VERIFY ALL DIMENSIONS AND SPECIFICATIONS PRIOR TO CONSTRUCTION. OWNER ASSUMES ALL LIABILITY OF DESIGN AND CONSTRUCTION THEREOF. OWNER TO BE AWARE CONSTRUCTION CONFORMS TO ALL BUILDING CODES.</small></p>	
DATE:	2007

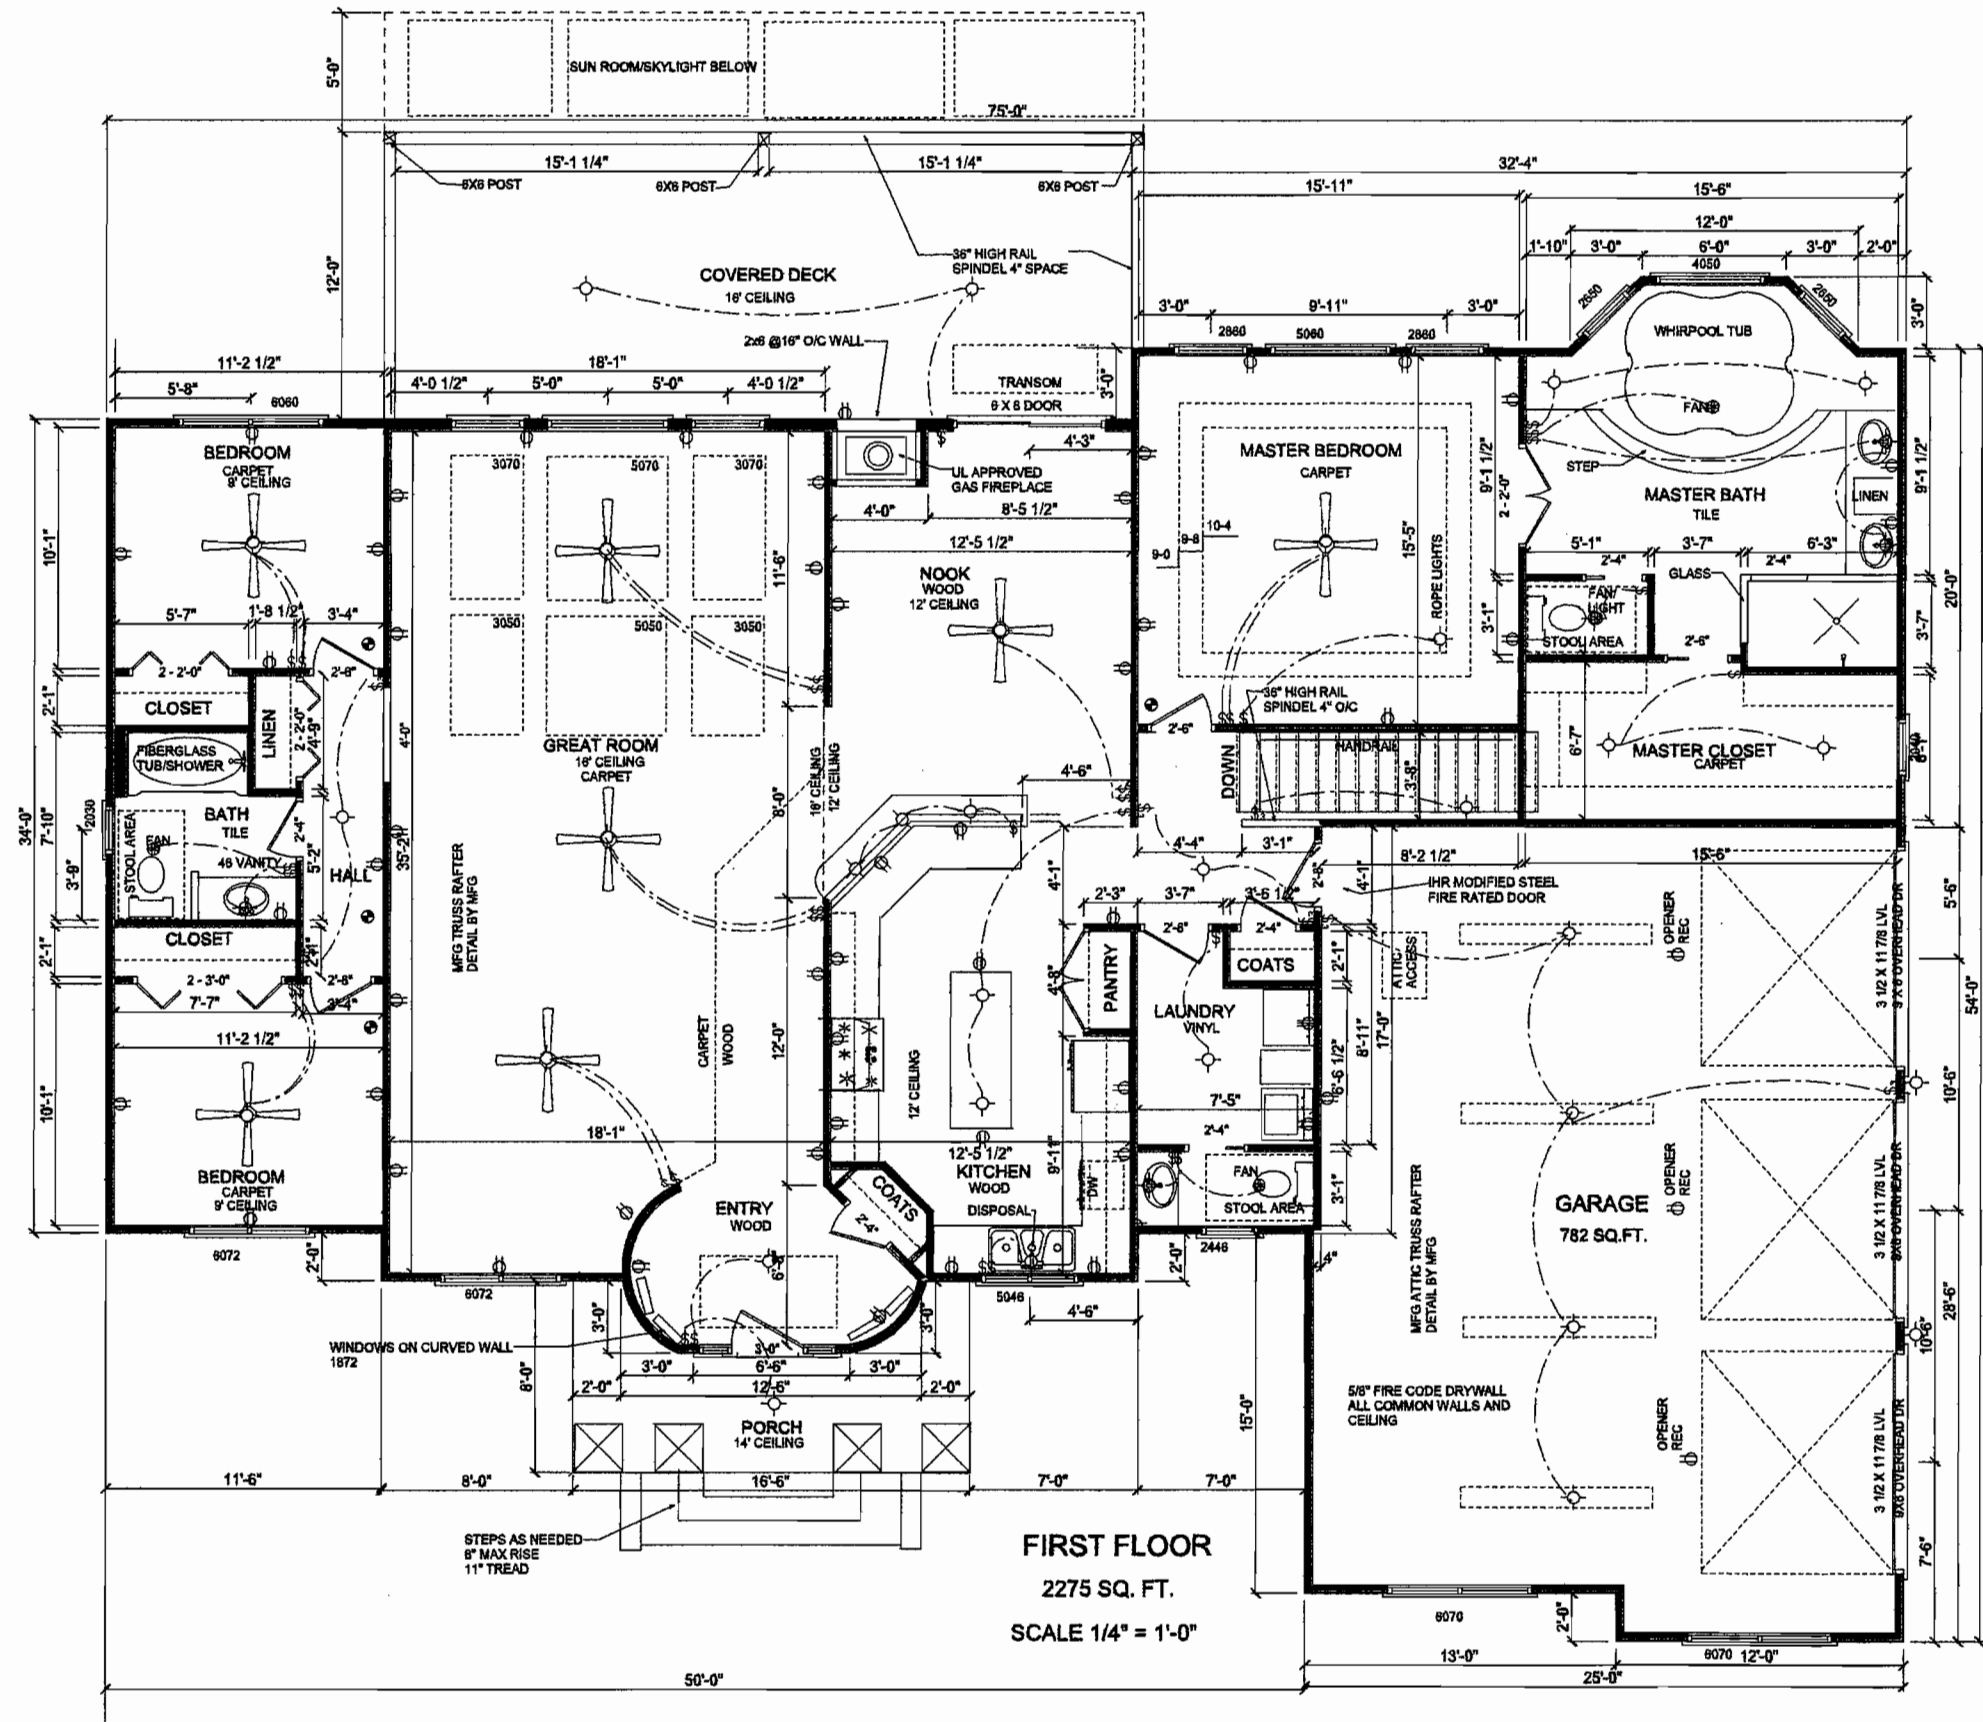

FIRST FLOOR
 2275 SQ. FT.
 SCALE 1/4" = 1'-0"

<p>URBAN HOMES</p> <p>VITALI CUSTOM RANCH</p> <p>FIRST FLOOR</p>	<p>APPROVED BY:</p>
<p>SAYER DRAFTING AND DESIGN</p> <p>BY PAUL SAYER</p>	
<p>THESE PLANS ARE THE PROPERTY OF THE OWNER LISTED ABOVE. OWNER TO VERIFY ALL DIMENSIONS AND SPECIFICATIONS PRIOR TO CONSTRUCTION. SAYER ASSUMES ALL LIABILITY OF DESIGN AND CONSTRUCTION THEREOF. OWNER TO BE SURE CONSTRUCTION CONFORMS TO ALL BUILDING CODES.</p>	
DATE:	2007

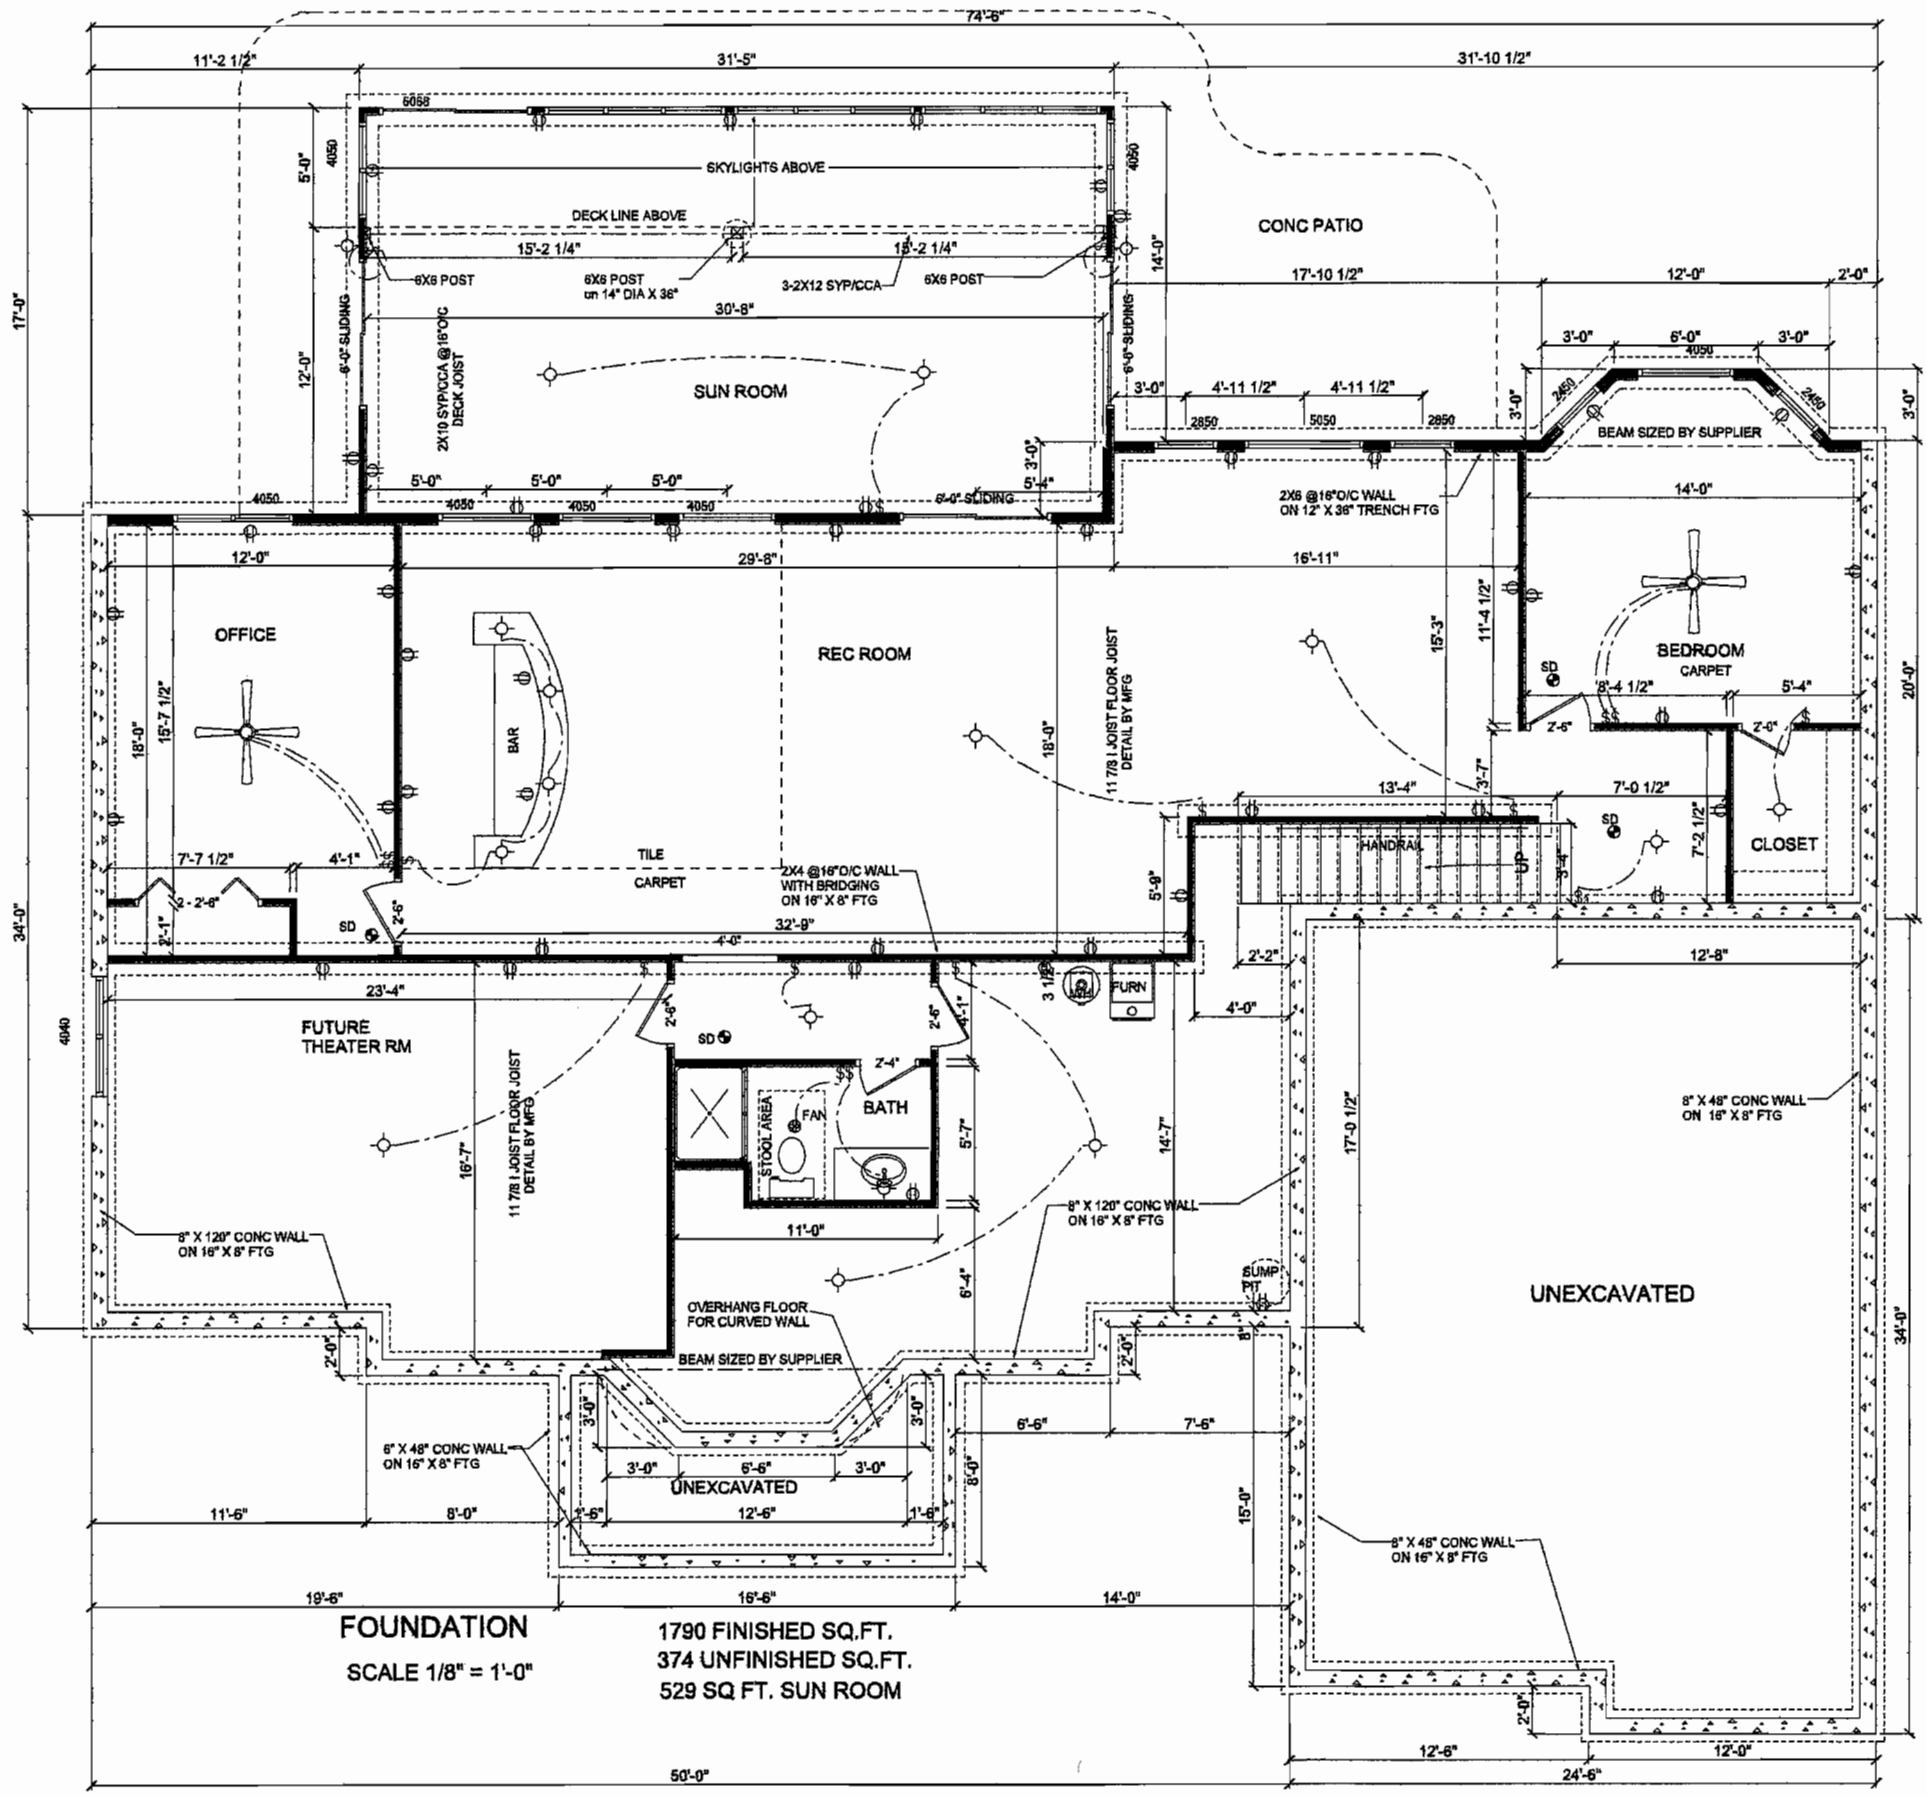

FOUNDATION
SCALE 1/8" = 1'-0"

1790 FINISHED SQ.FT.
374 UNFINISHED SQ.FT.
529 SQ FT. SUN ROOM

URBAN HOMES	VITALI CUSTOM RANCH	APPROVED BY:
	FOUNDATION	
<p>SAYER DRAFTING AND DESIGN</p> <p>BY PAUL SAYER</p> <p>THESE PLANS ARE THE PROPERTY OF THE OWNER LISTED ABOVE. OWNER TO VERIFY ALL DIMENSIONS AND SPECIFICATIONS PRIOR TO CONSTRUCTION. OWNER ASSUMES ALL LIABILITY OF DESIGN AND CONSTRUCTION THEREOF. OWNER TO BE SURE CONSTRUCTION CONFORMS TO ALL BUILDING CODES.</p>		
DATE:		2007