



FRONT



REAR

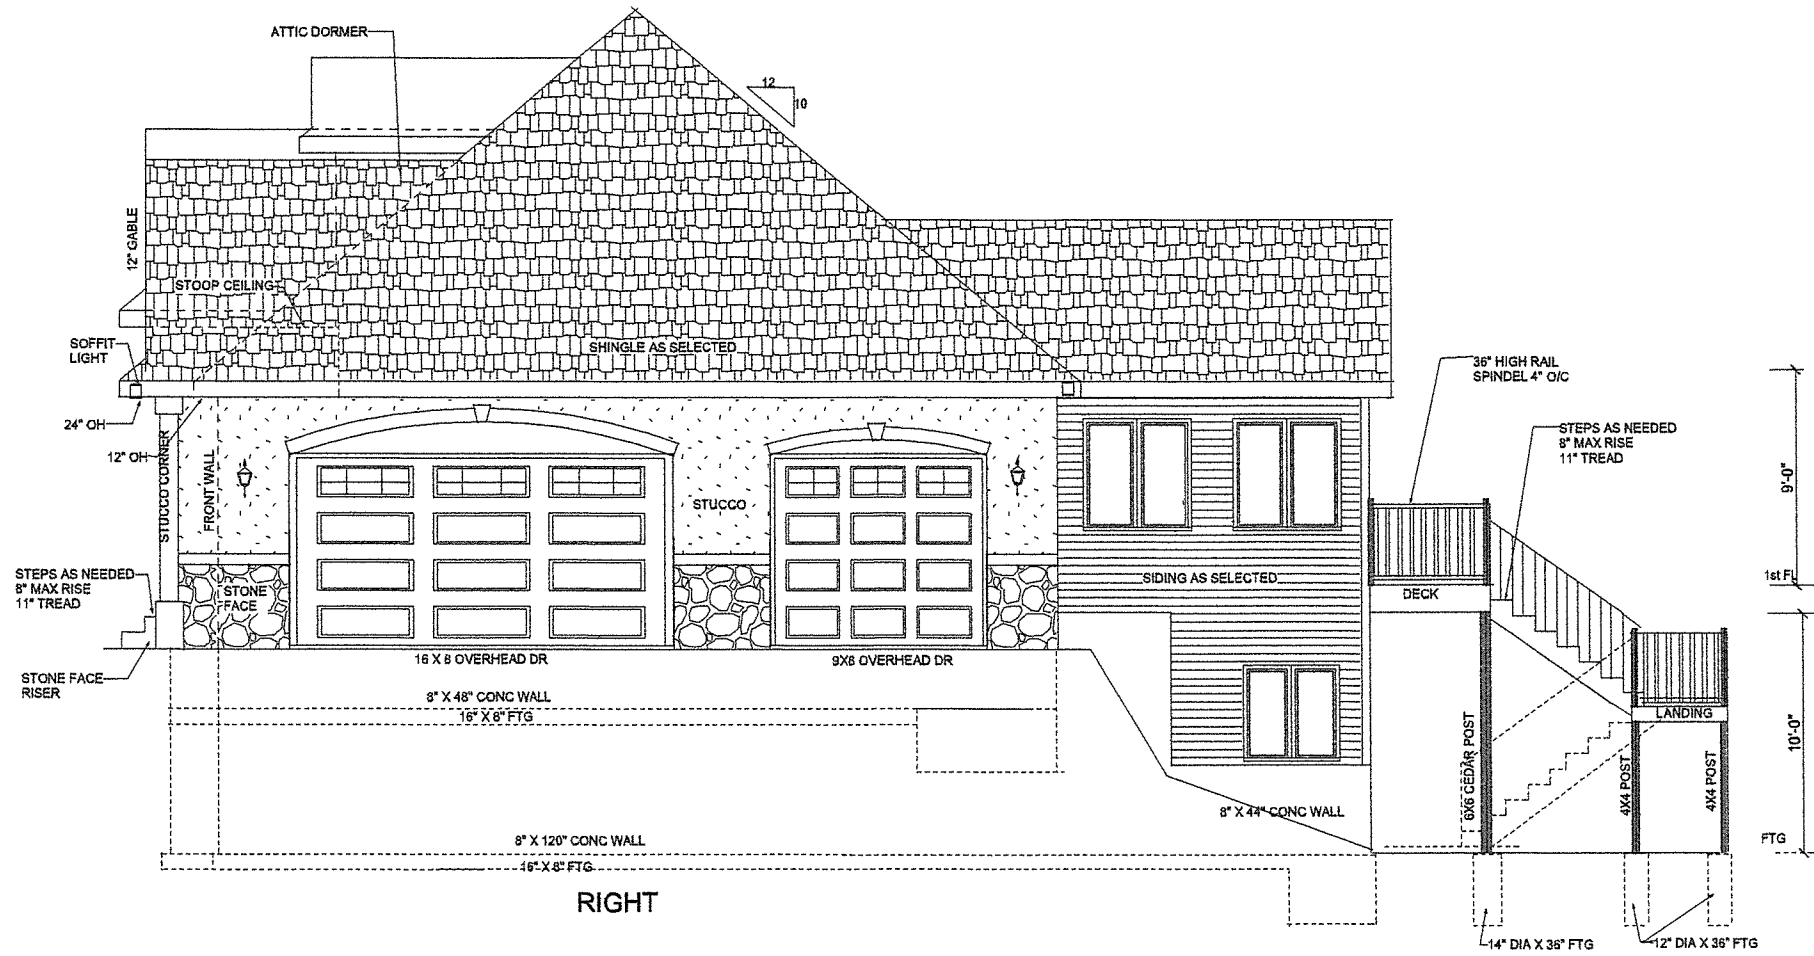


RIGHT

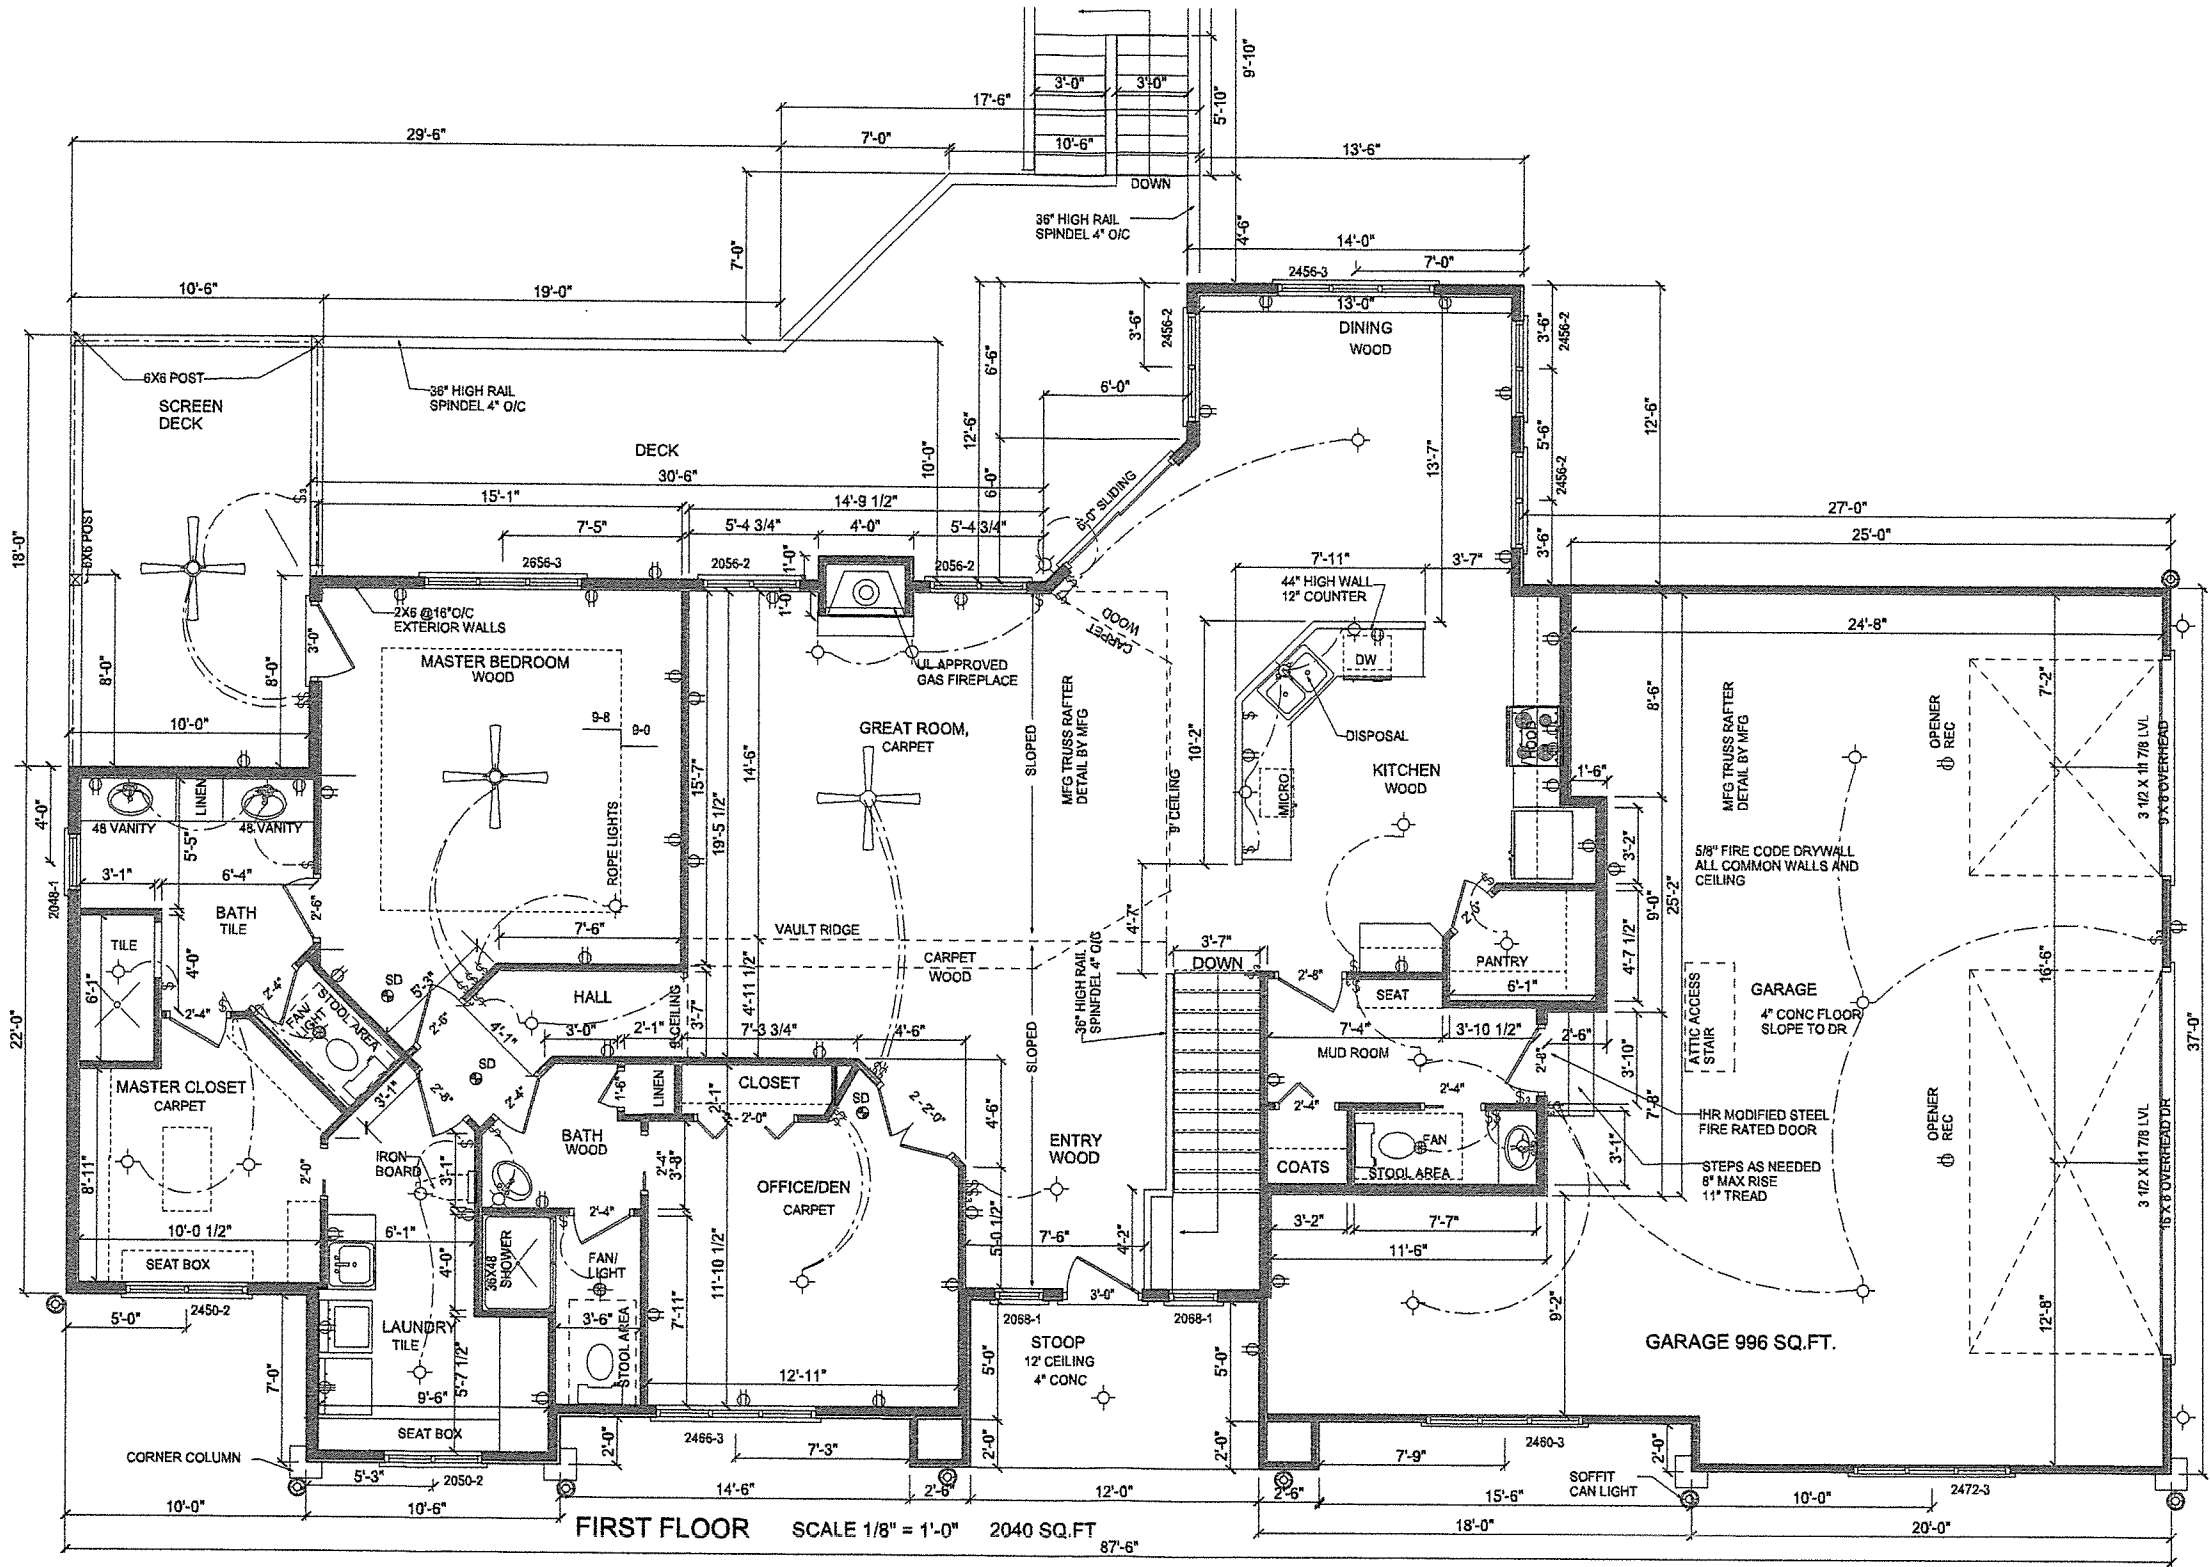

FIRST FLOOR SCALE 1/8" = 1'-0" 2040 SQ.FT

87'-6"



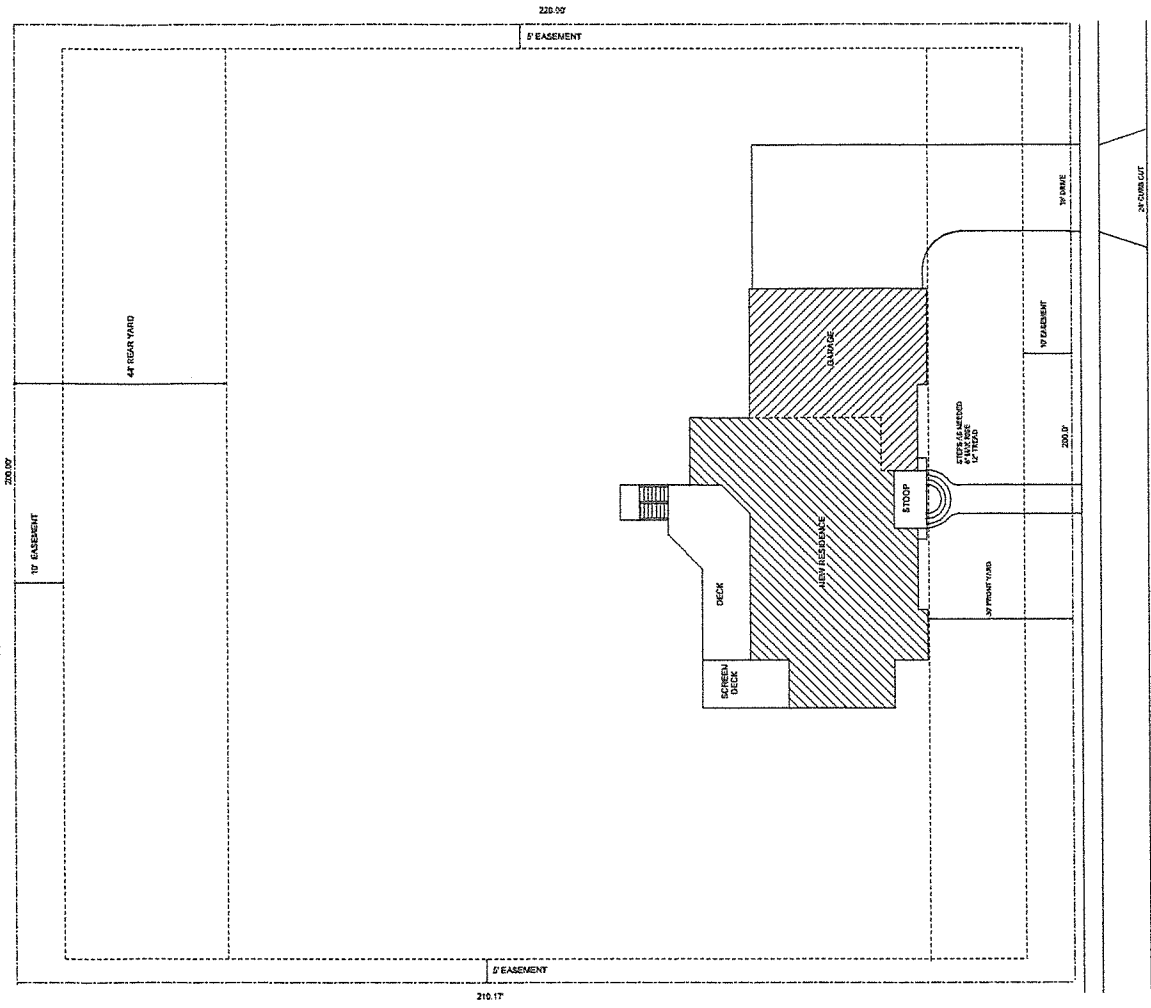

LOT 14; BLK 7; LONG VIEW ESTATES 1st ADDITION