


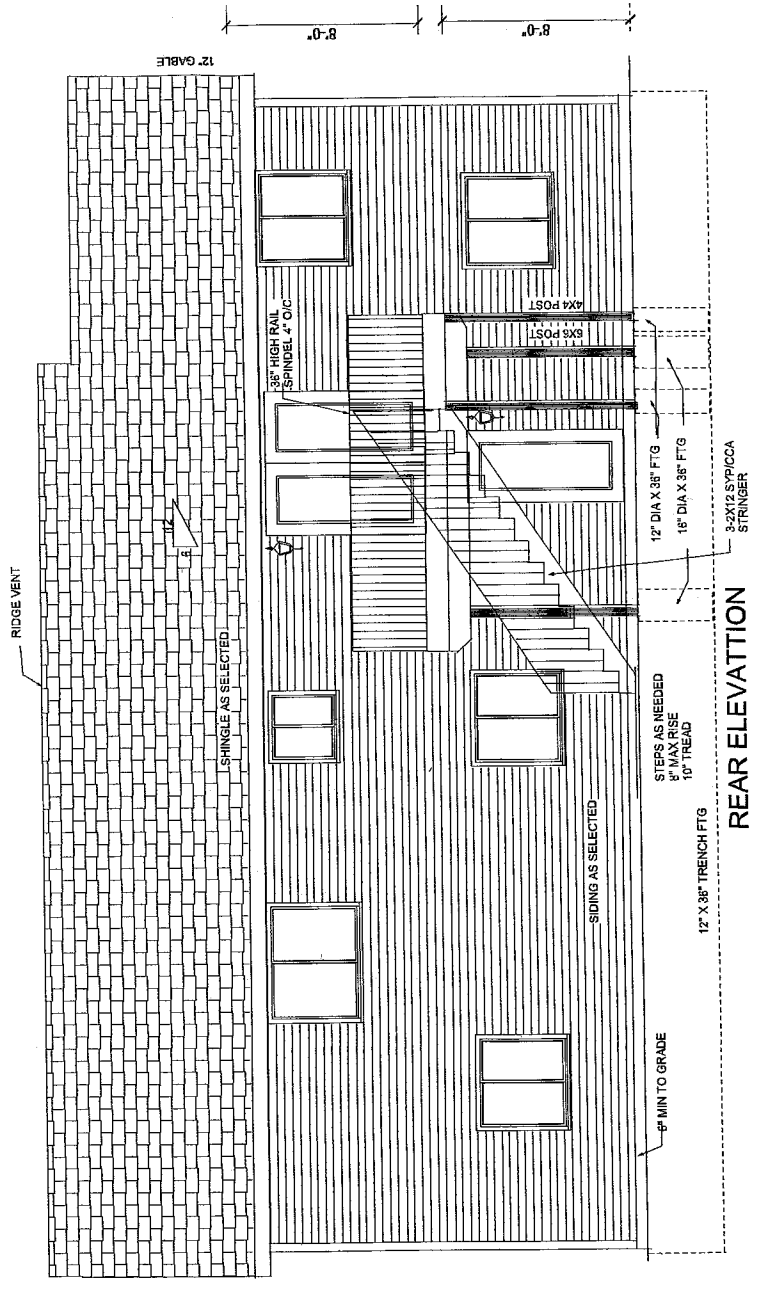
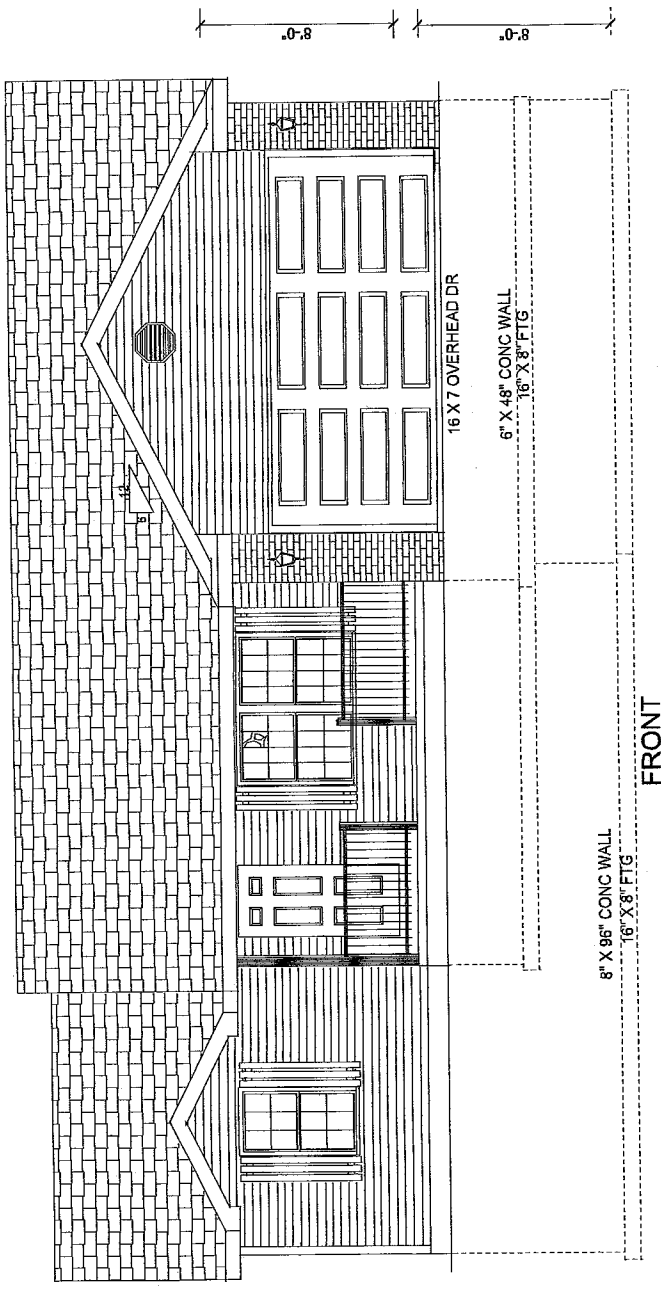


LOT 6: BLK 7; HUB HALL HEIGHTS 1st ADDITION
LINCOLN, LANCASTER COUNTY, NEBRASKA

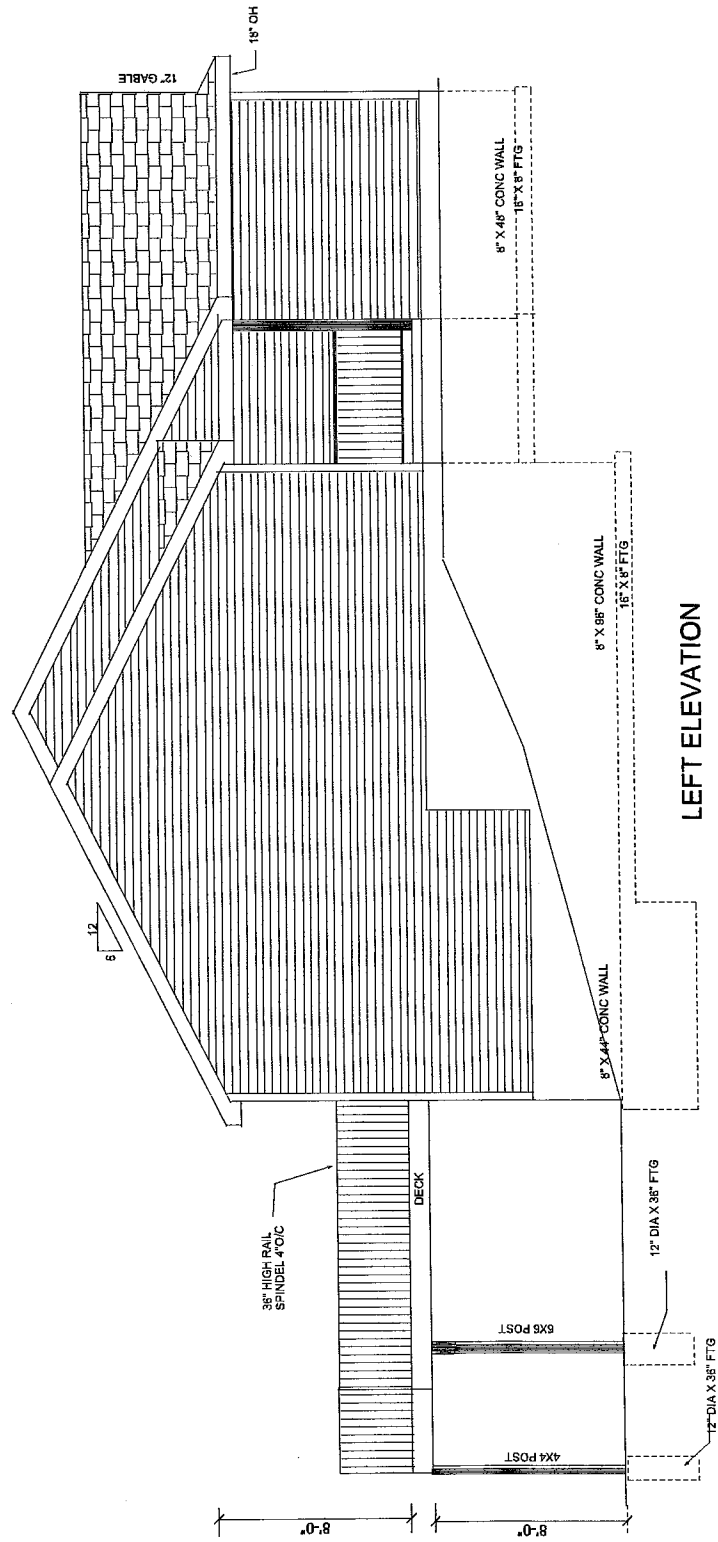

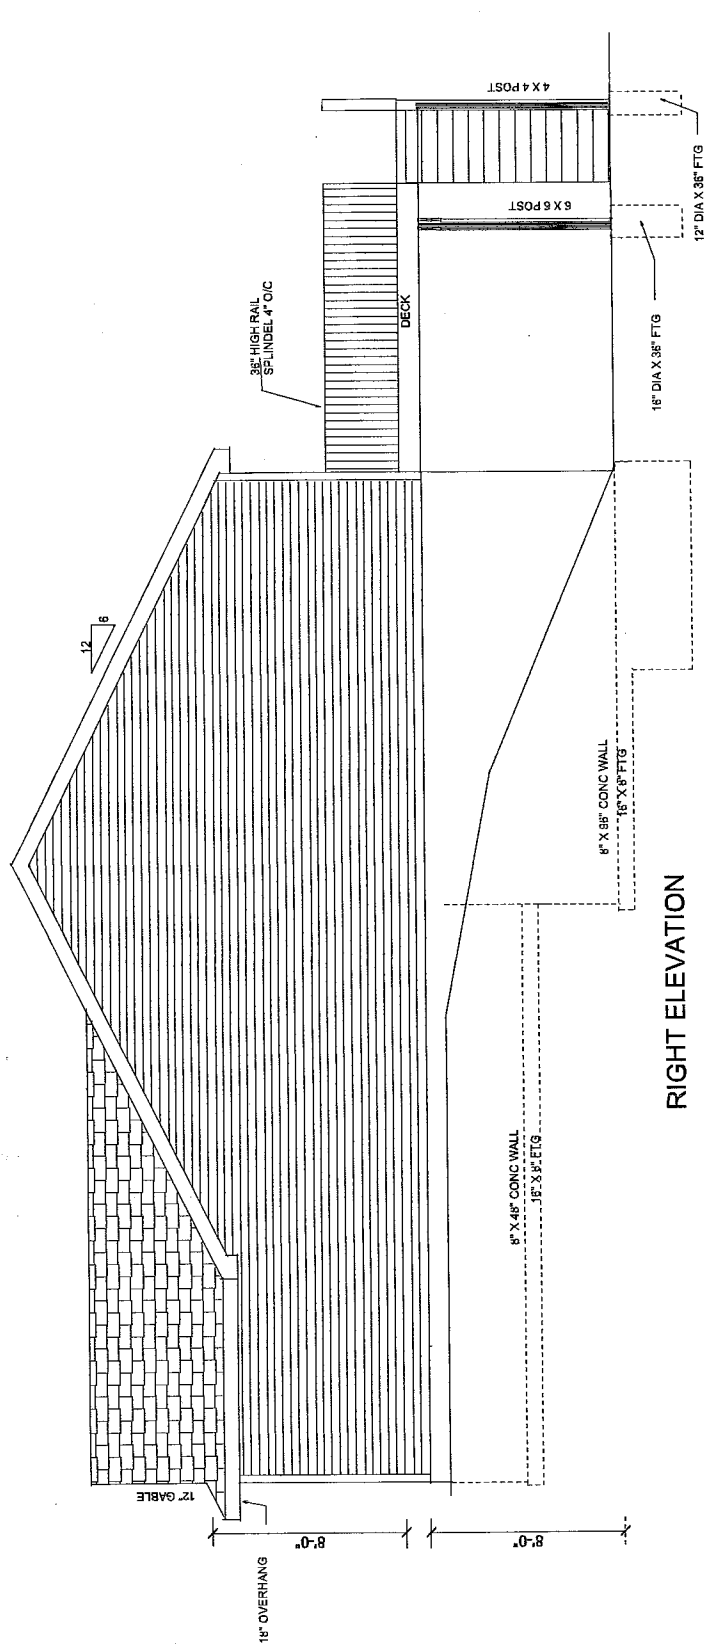

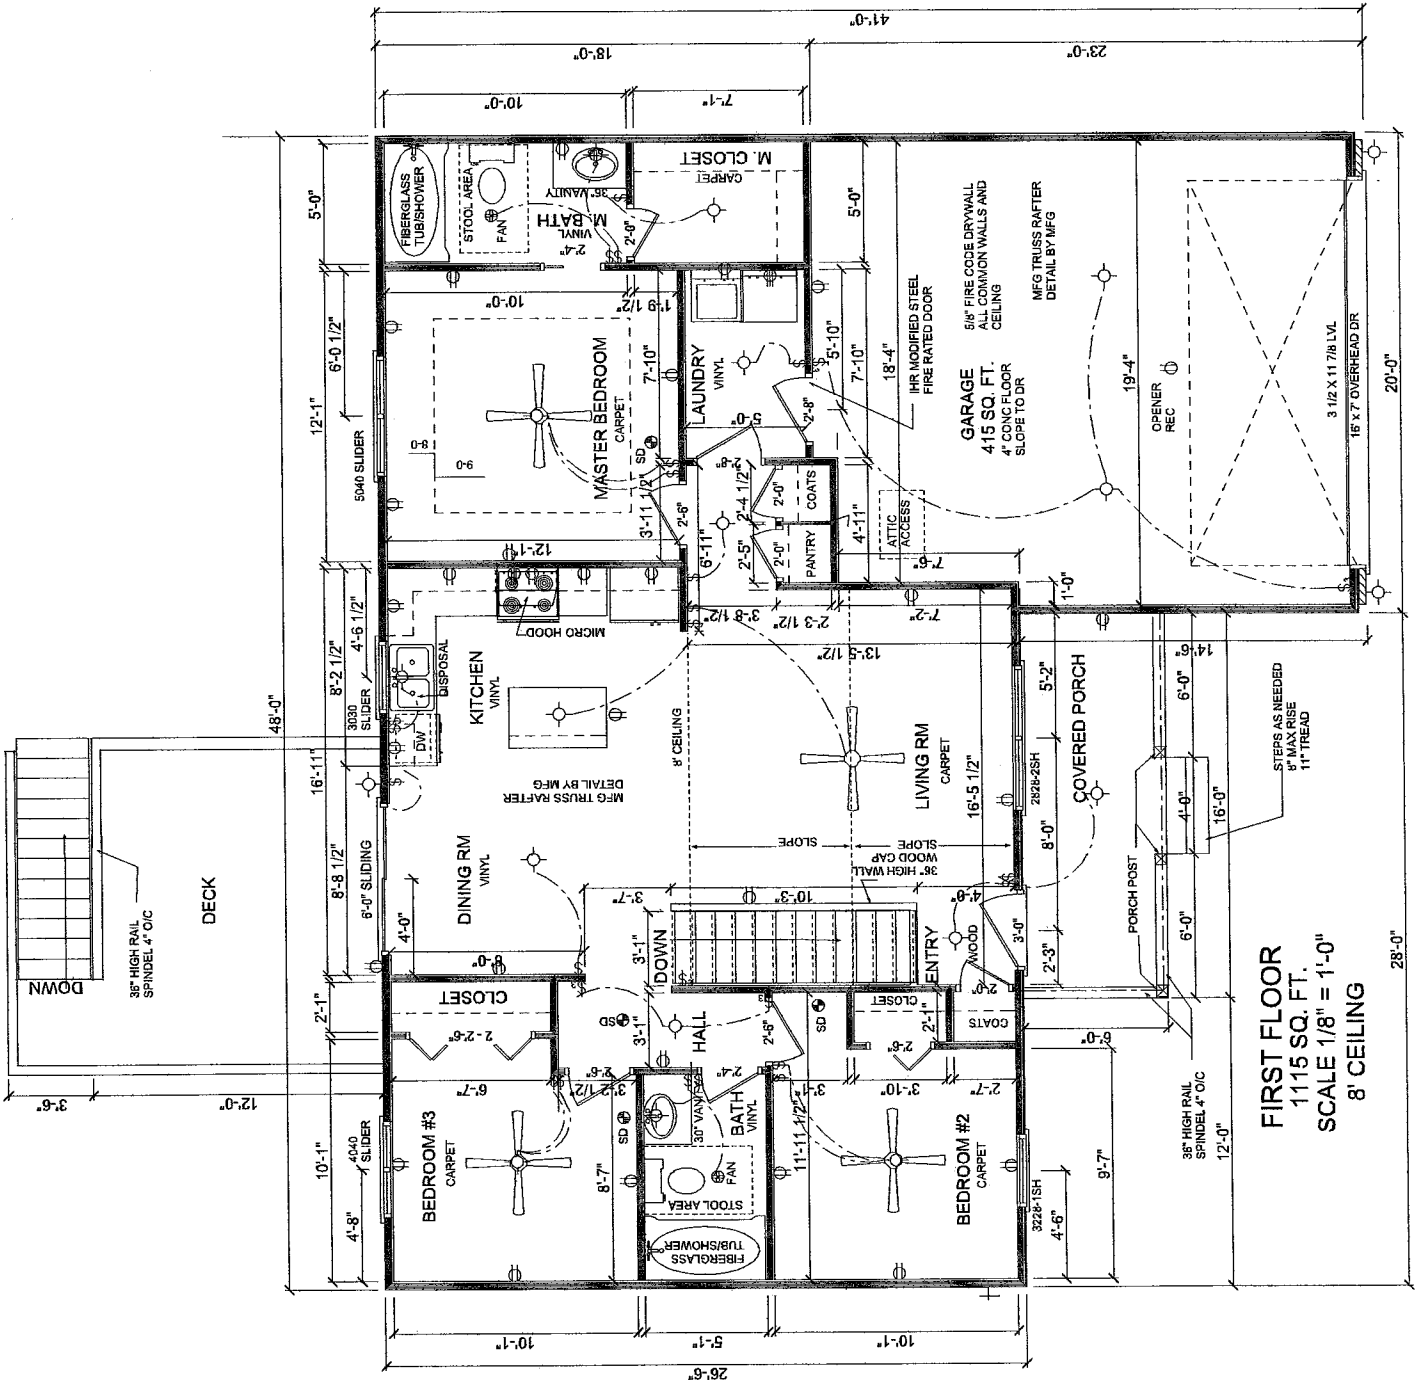

FIRST FLOOR
 1115 SQ. FT.
 SCALE 1/8" = 1'-0"
 8' CEILING

