

LEIGHTON AVE.

4' PUBLIC WALK

95.00'

25' FRONT YARD

GARAGE

PARTIALLY COVERED DECK

COVERED STOOP

NEW RESIDENCE

20' REAR YARD

112.95'

5' SIDEYARD

95.00'

25' FRONT YARD

STEPS AS NEEDED  
8" MAX RISE  
11" TREAD

18' DRIVE


112.95'


4' PUBLIC WALK

24' CURB CUT

GARLAND STREET

LOT 1; BLK 2; HARRISON HEIGHTS ORIGINAL ADDITION  
LINCOLN, LANCASTER COUNTY, NEBRASKA

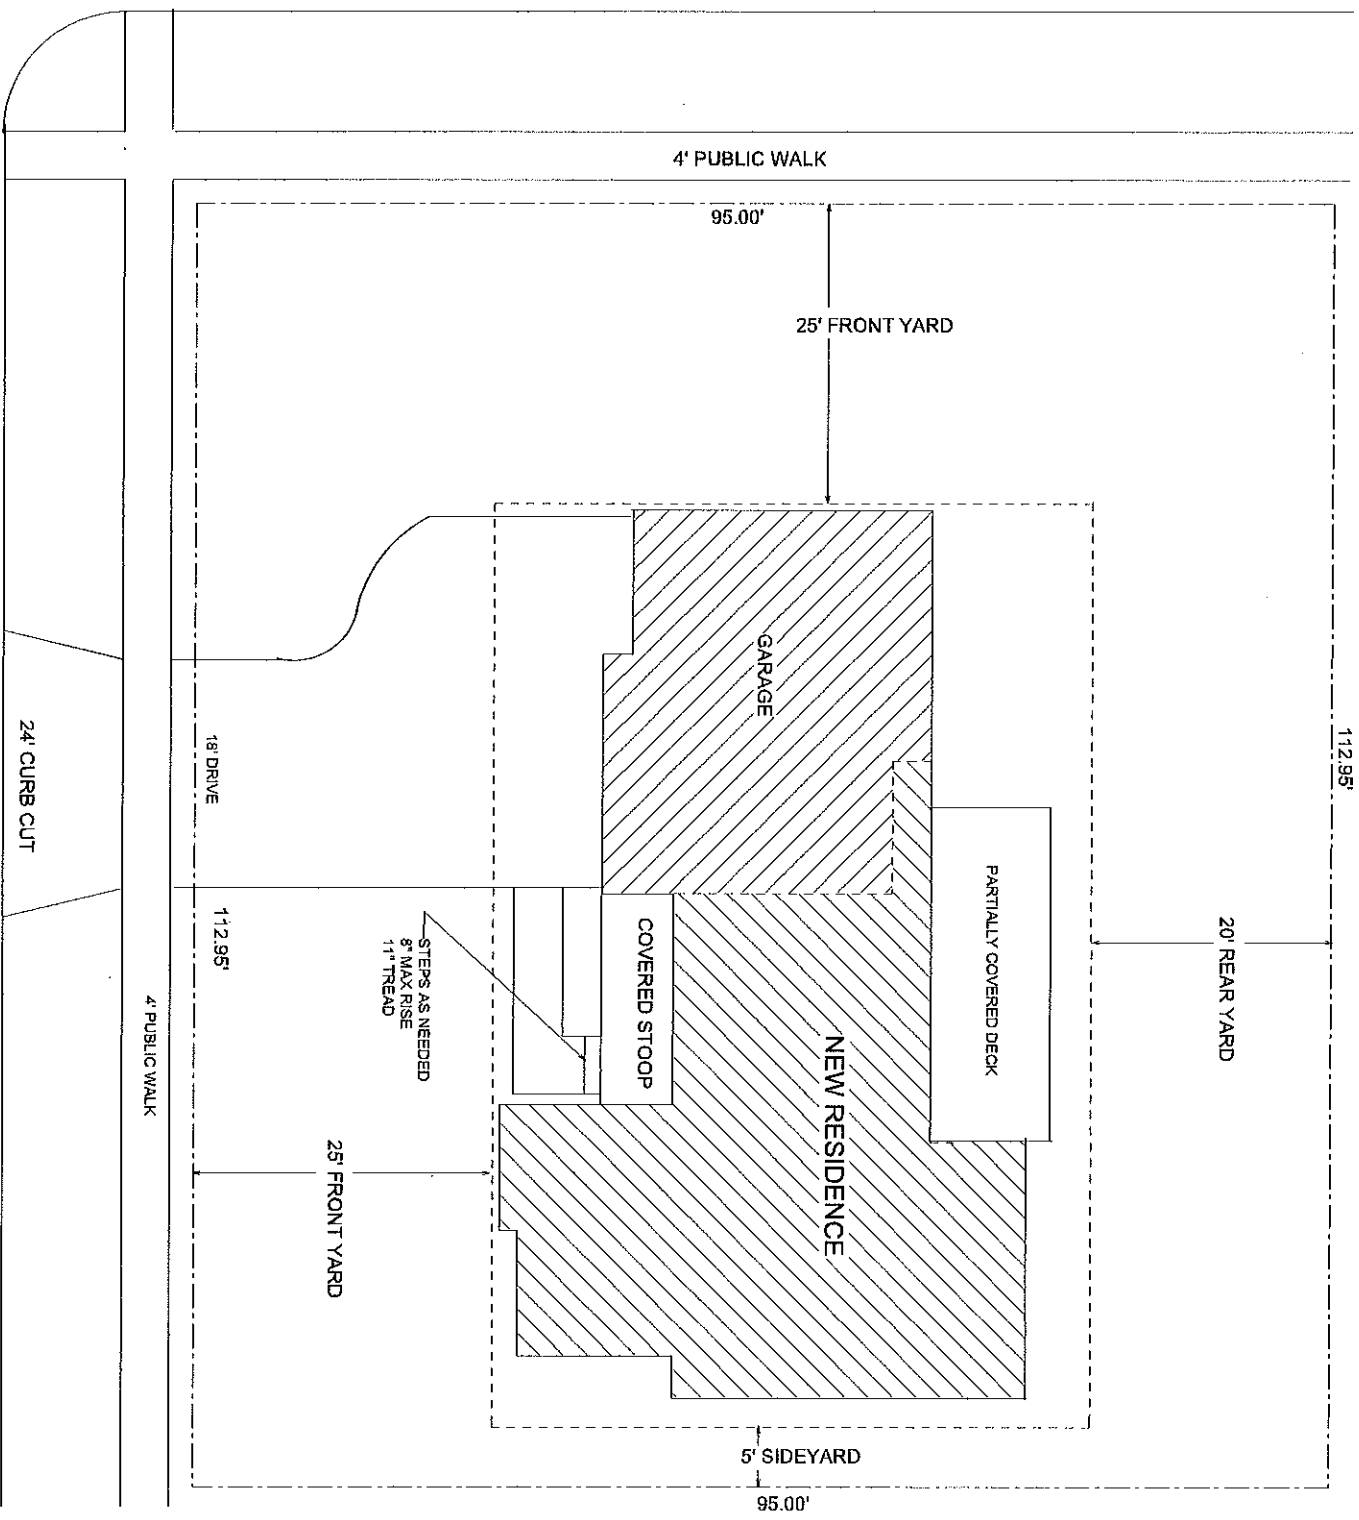

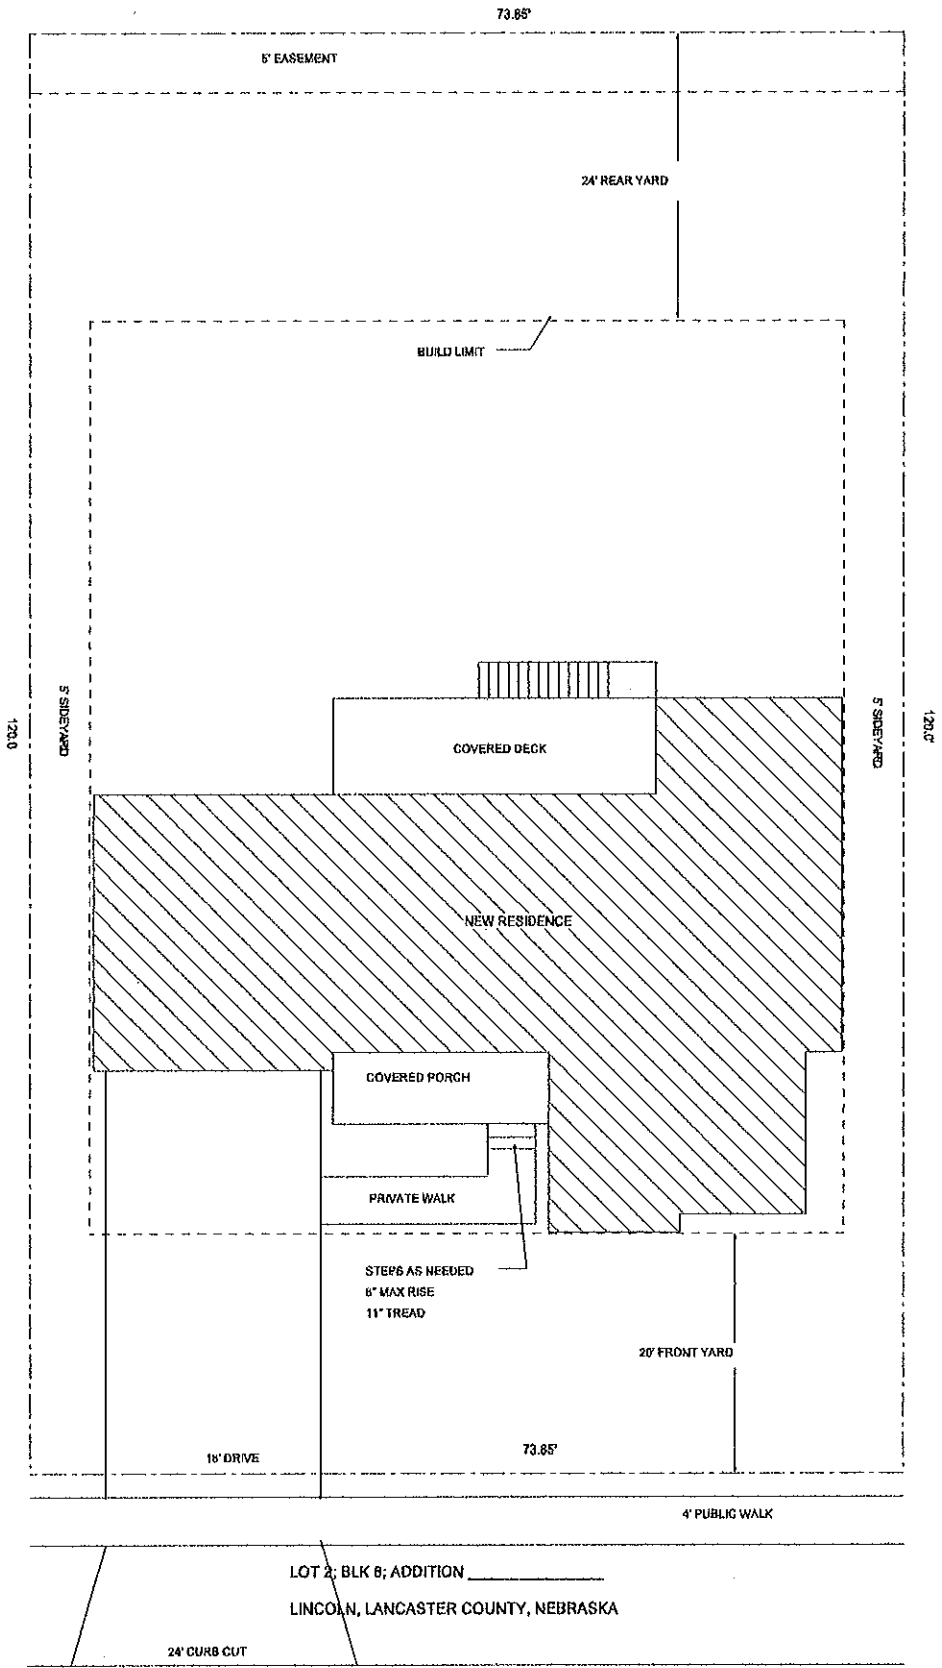

73.85'

5' EASEMENT

24' REAR YARD

BUILD LIMIT

COVERED DECK

NEW RESIDENCE

COVERED PORCH

PRIVATE WALK

STEPS AS NEEDED  
6" MAX RISE  
11" TREAD

20' FRONT YARD

18' DRIVE

73.85'

4' PUBLIC WALK

LOT 2; BLK 8; ADDITION

LINCOLN, LANCASTER COUNTY, NEBRASKA

24' CURB CUT

120.0'

S SIDEYARD

S SIDEYARD

120.0'

WEST LUDWIG DRIVE

4' PUBLIC WALK

88.00'

25' FRONT YARD



NEW GARAGE

COVERED STOOP

PRIVATE WALK

DECK

NEW RESIDENCE

EGGRESS

STEPS AS NEEDED  
2" WALK RISE  
1" TREAD

110.00'

8' SIDEYARD/EASEMENT

18' DRIVE

110.00'

4' PUBLIC WALK

25' FRONT YARD

22' REAR YARD


5' EASEMENT


88.00'


24' CURB CUT


NW 44th STREET

LOT 1; BLOCK 7; HUB HALL HEIGHTS ADDITION  
LINCOLN, LANCASTER COUNTY, NEBRASKA

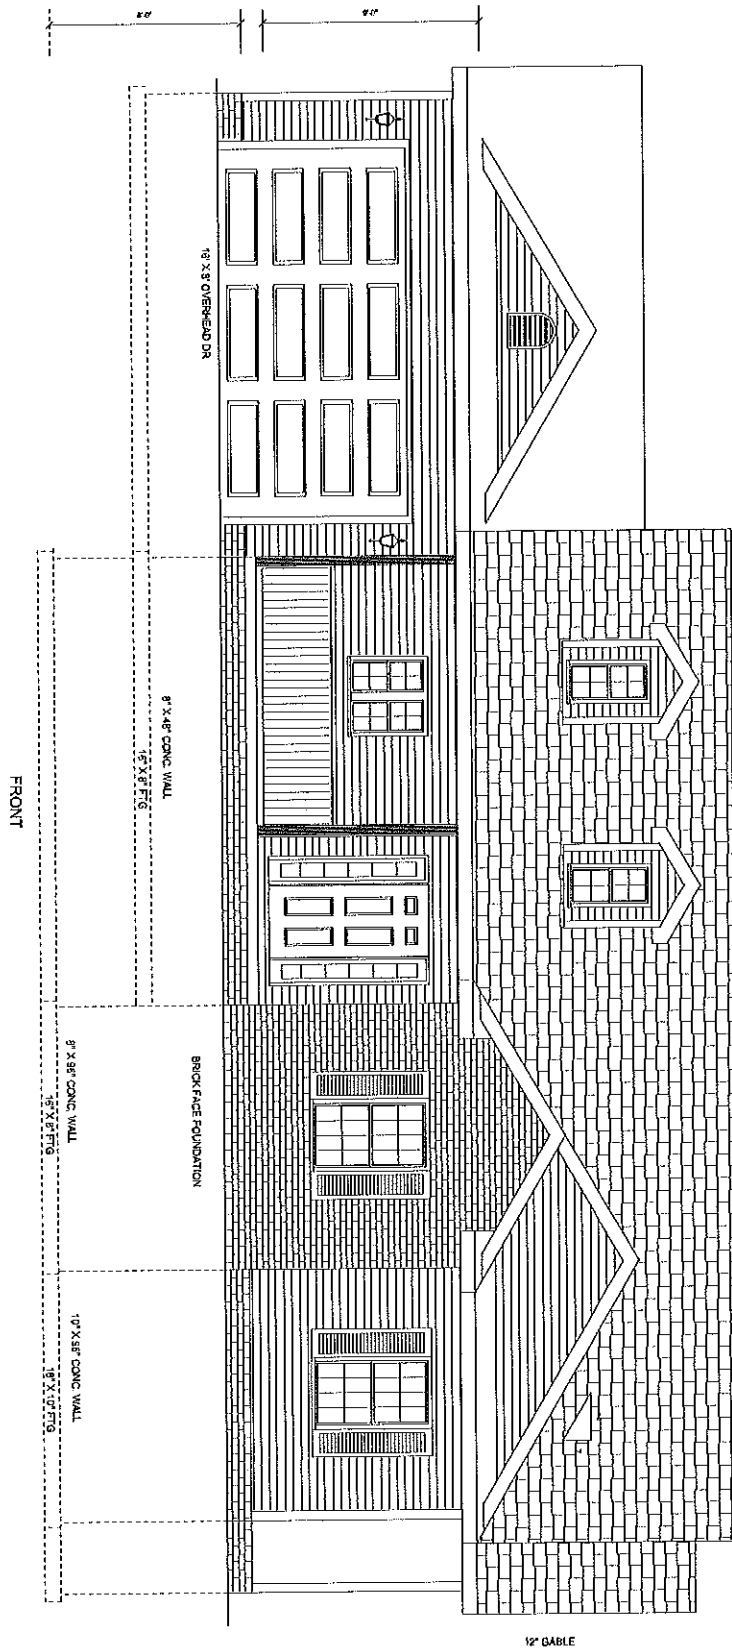

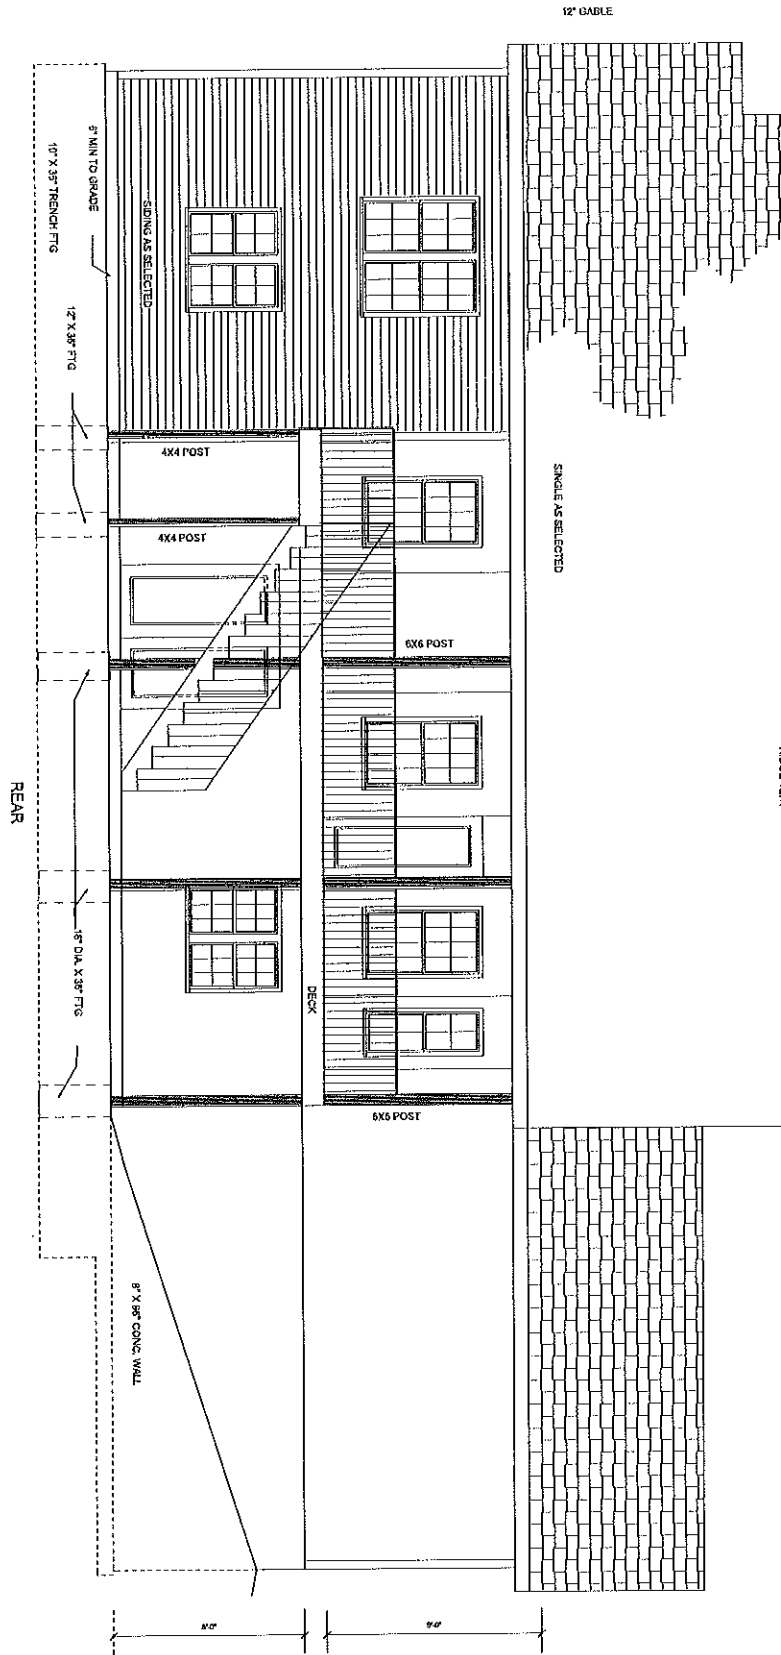


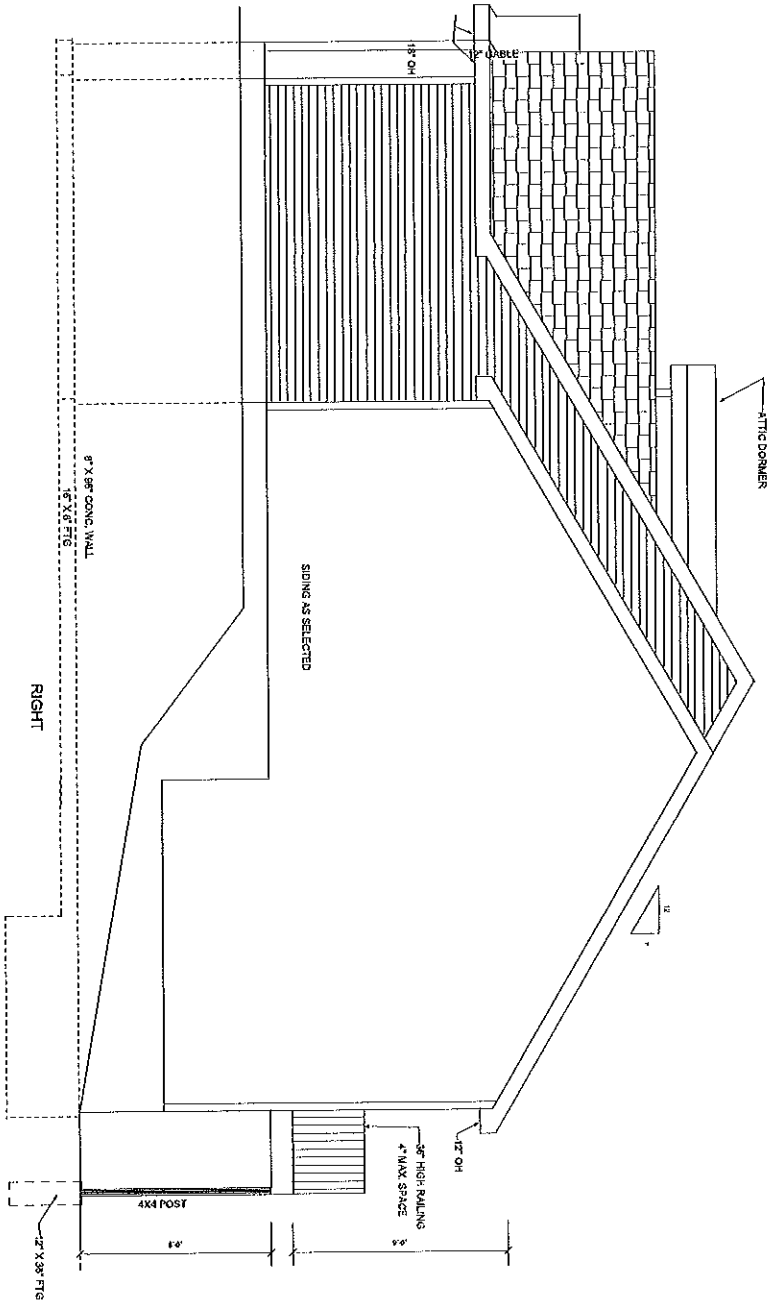

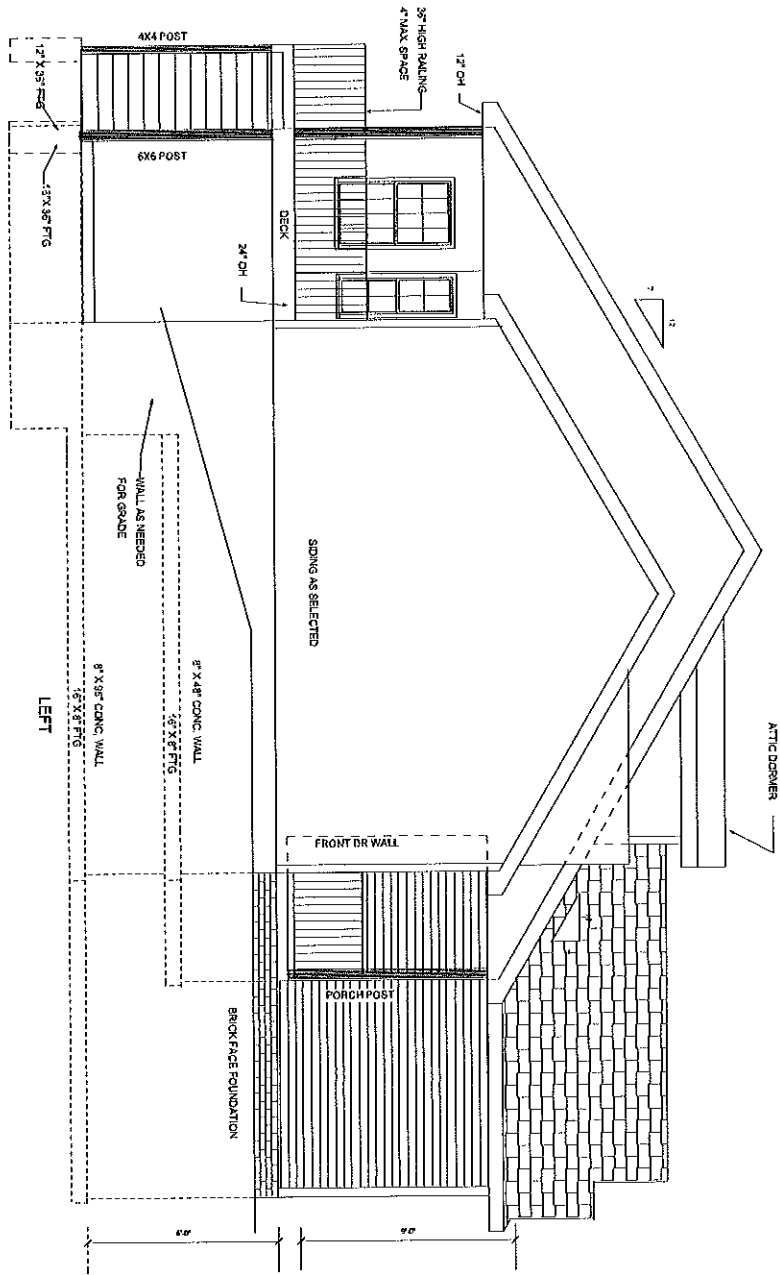





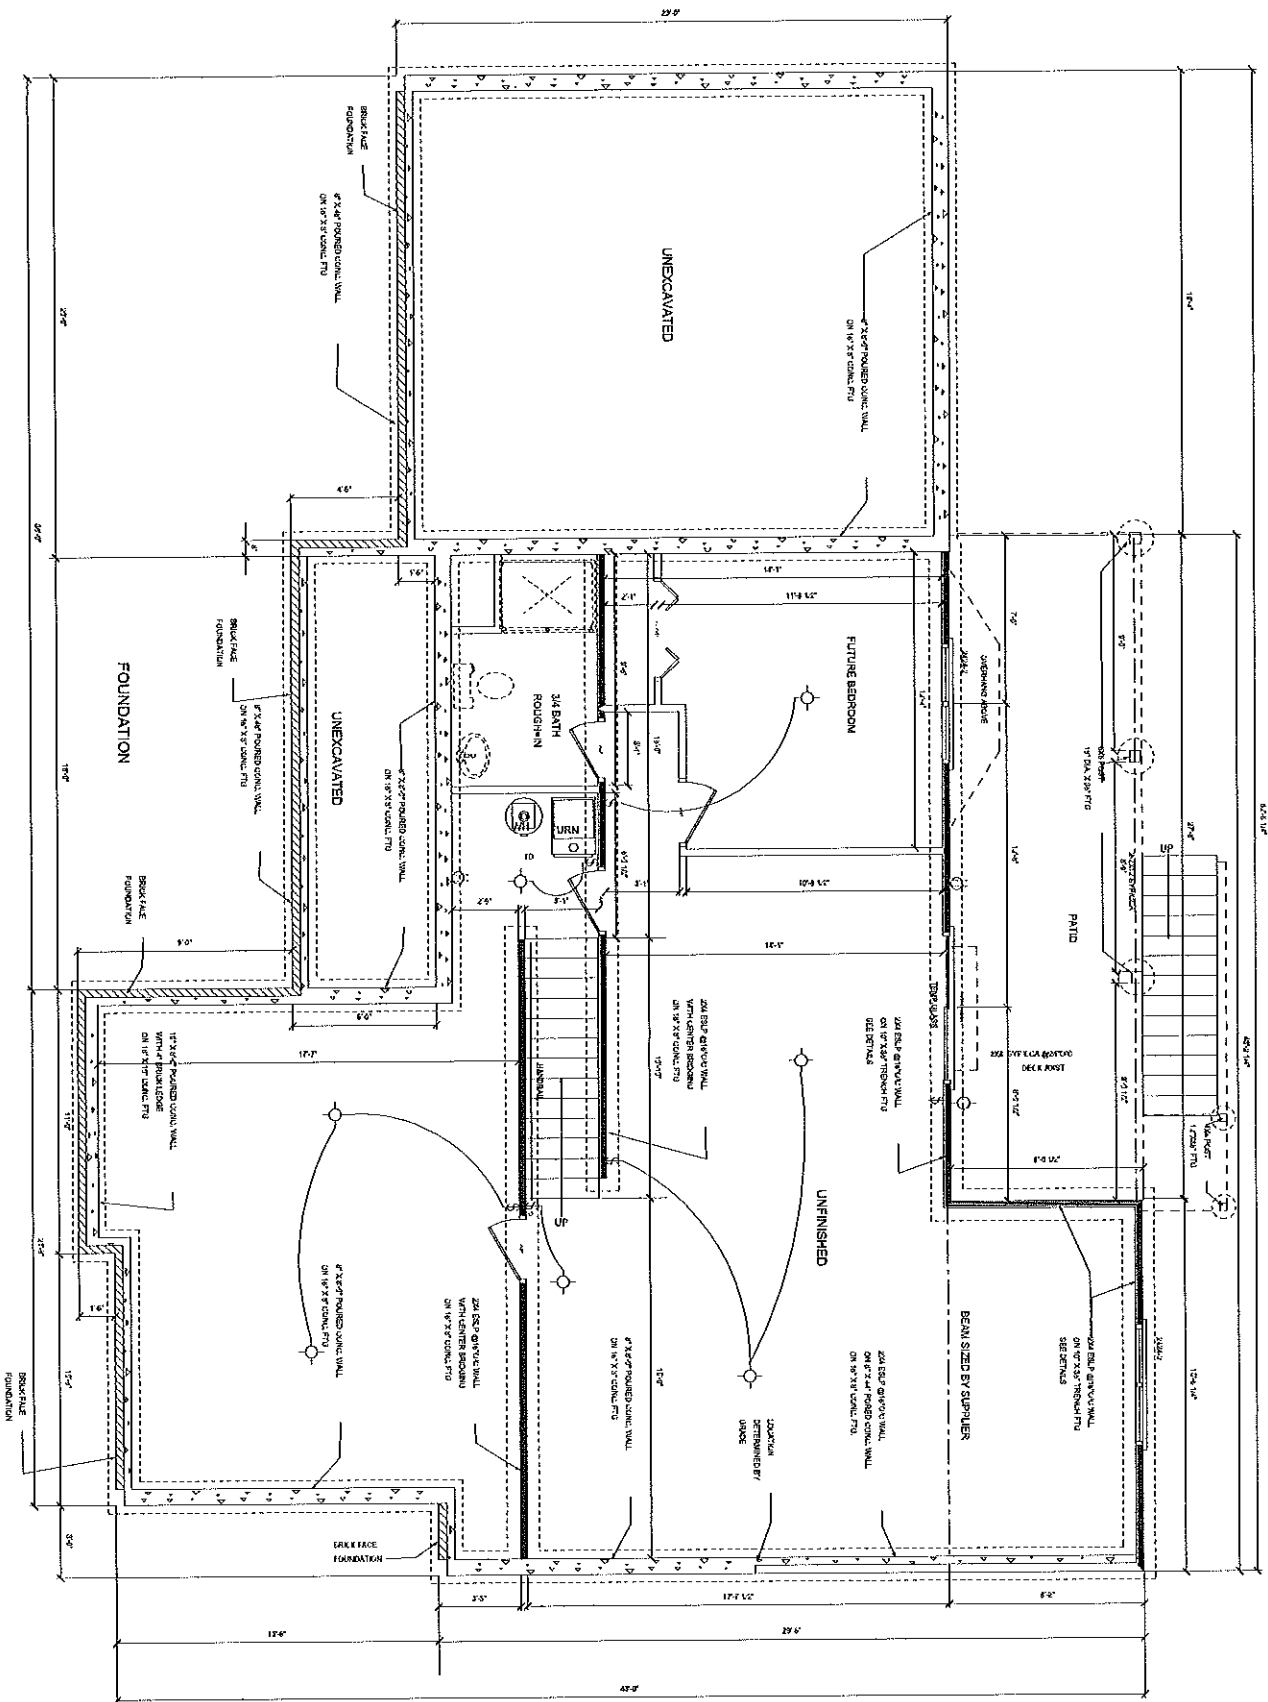

4.2.1.1.1

4.2.1.1.2

