





SIDING AS SELECTED

STONE FACE

8" X 48" CONC WALL

16" X 8" FTG

TRANS


TRANS

TRANS


8" X 96" CONC WALL

16" X 8" FTG


REAR

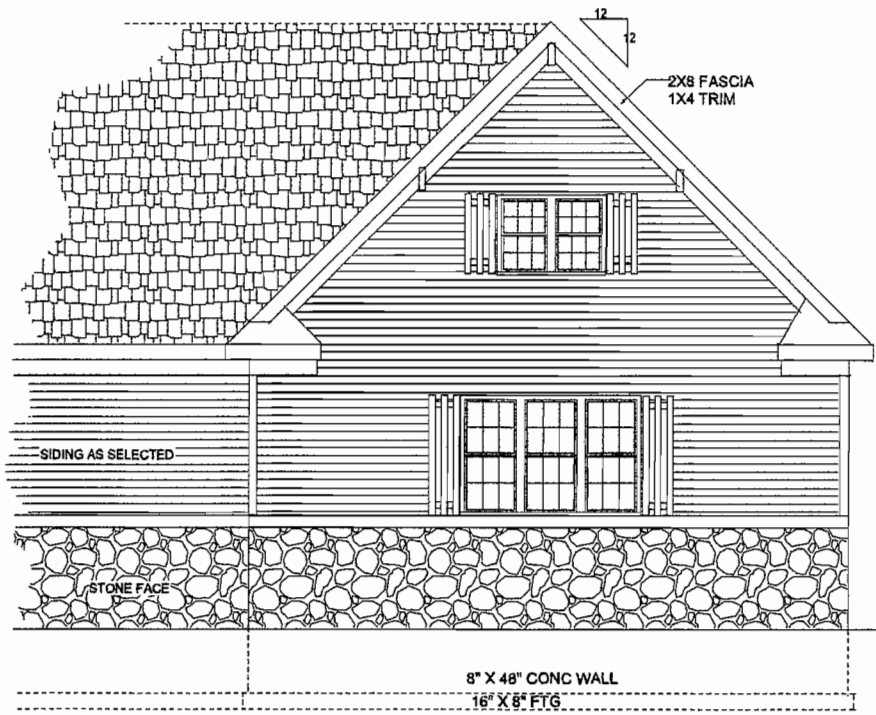



FRONT GARAGE

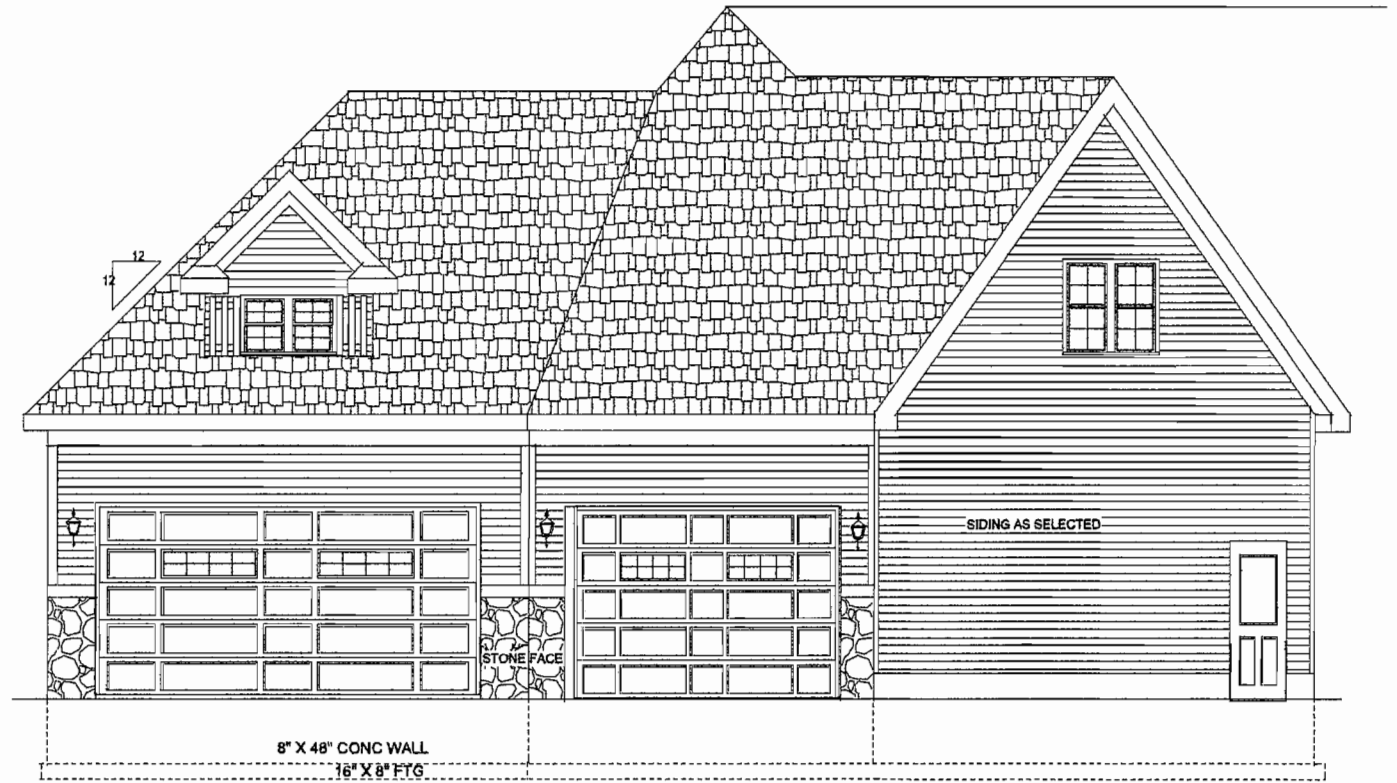

FRONT GARAGE DOORS

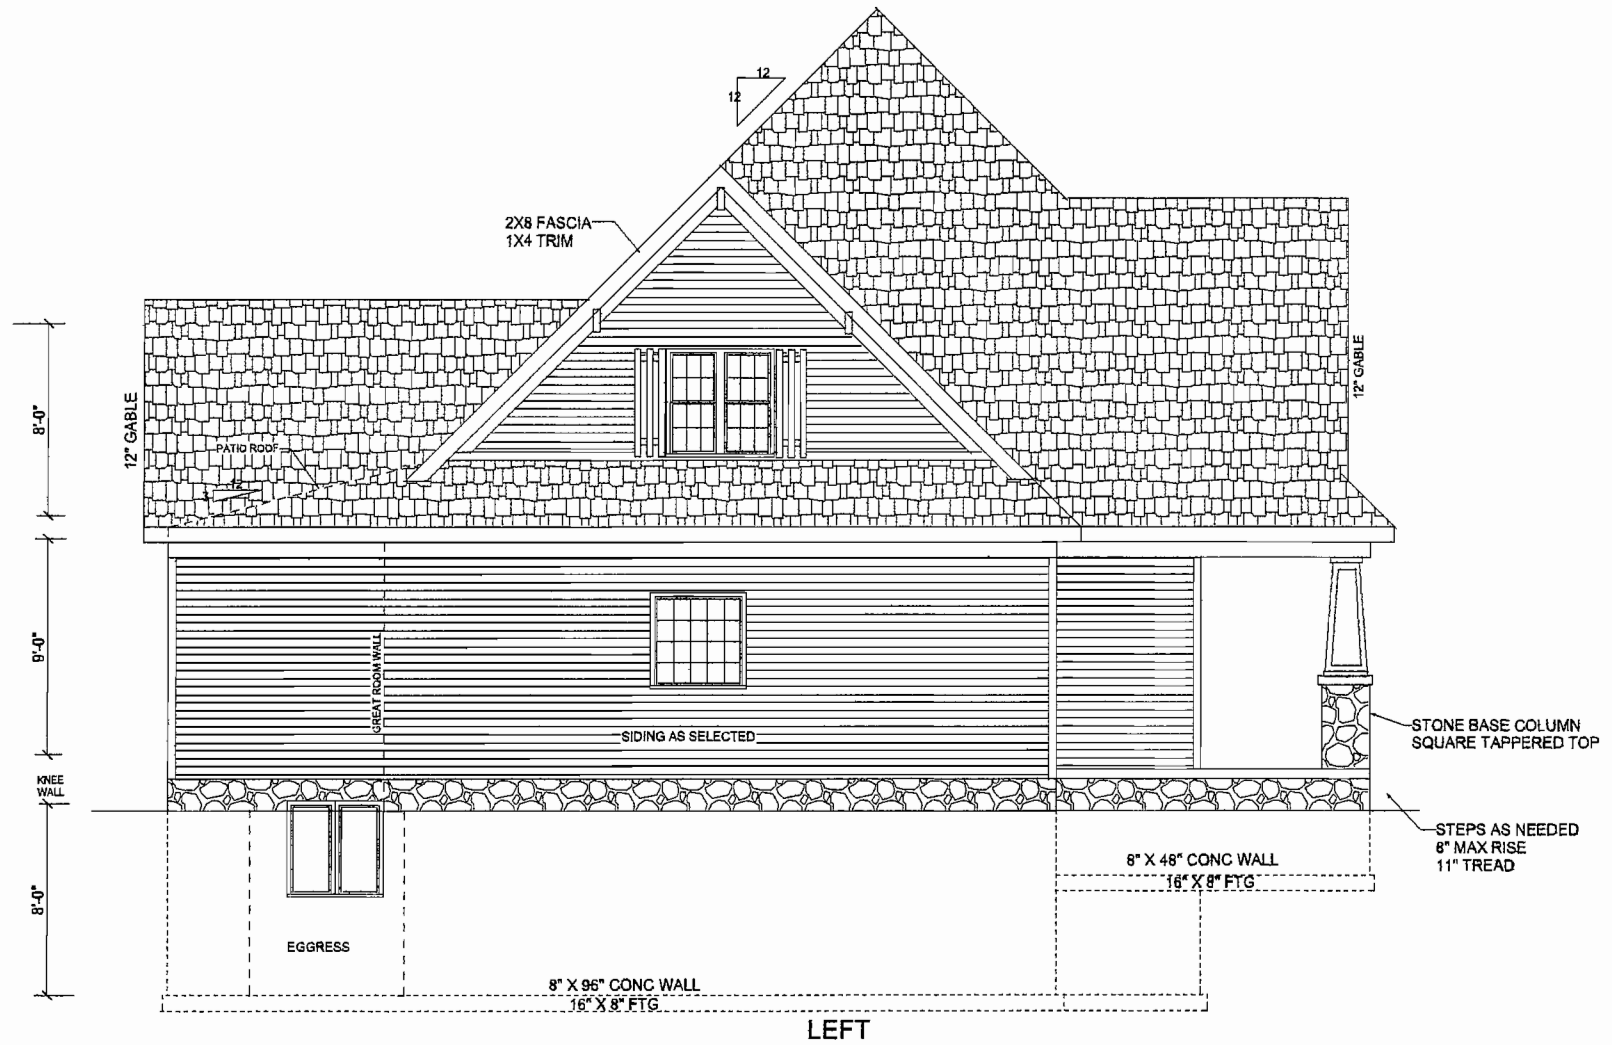


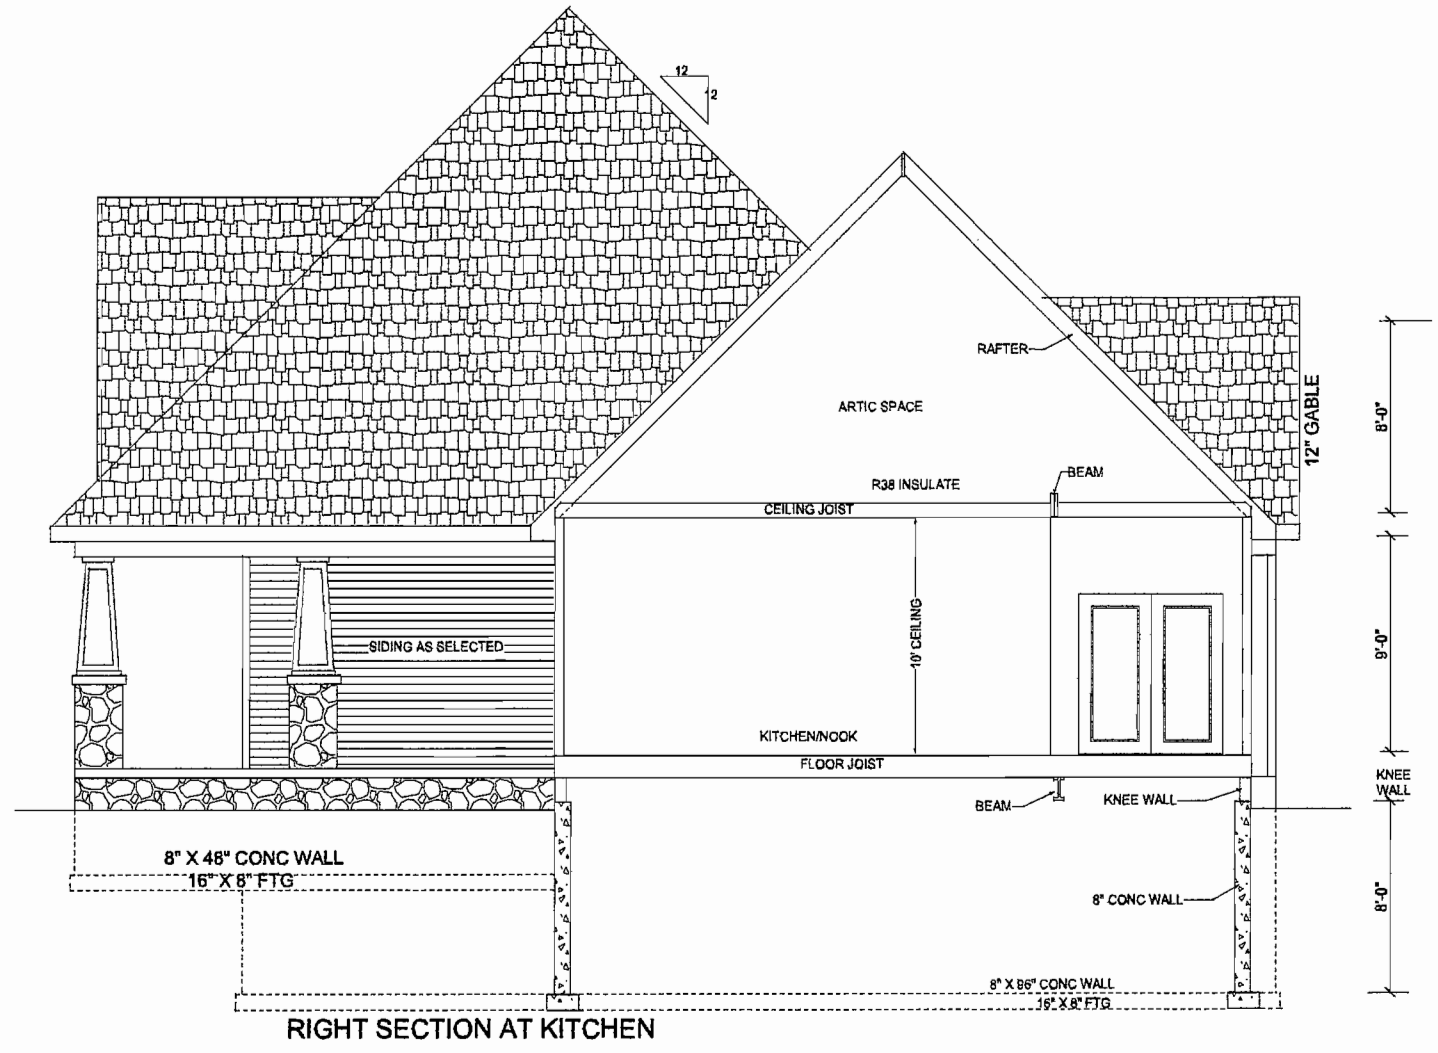

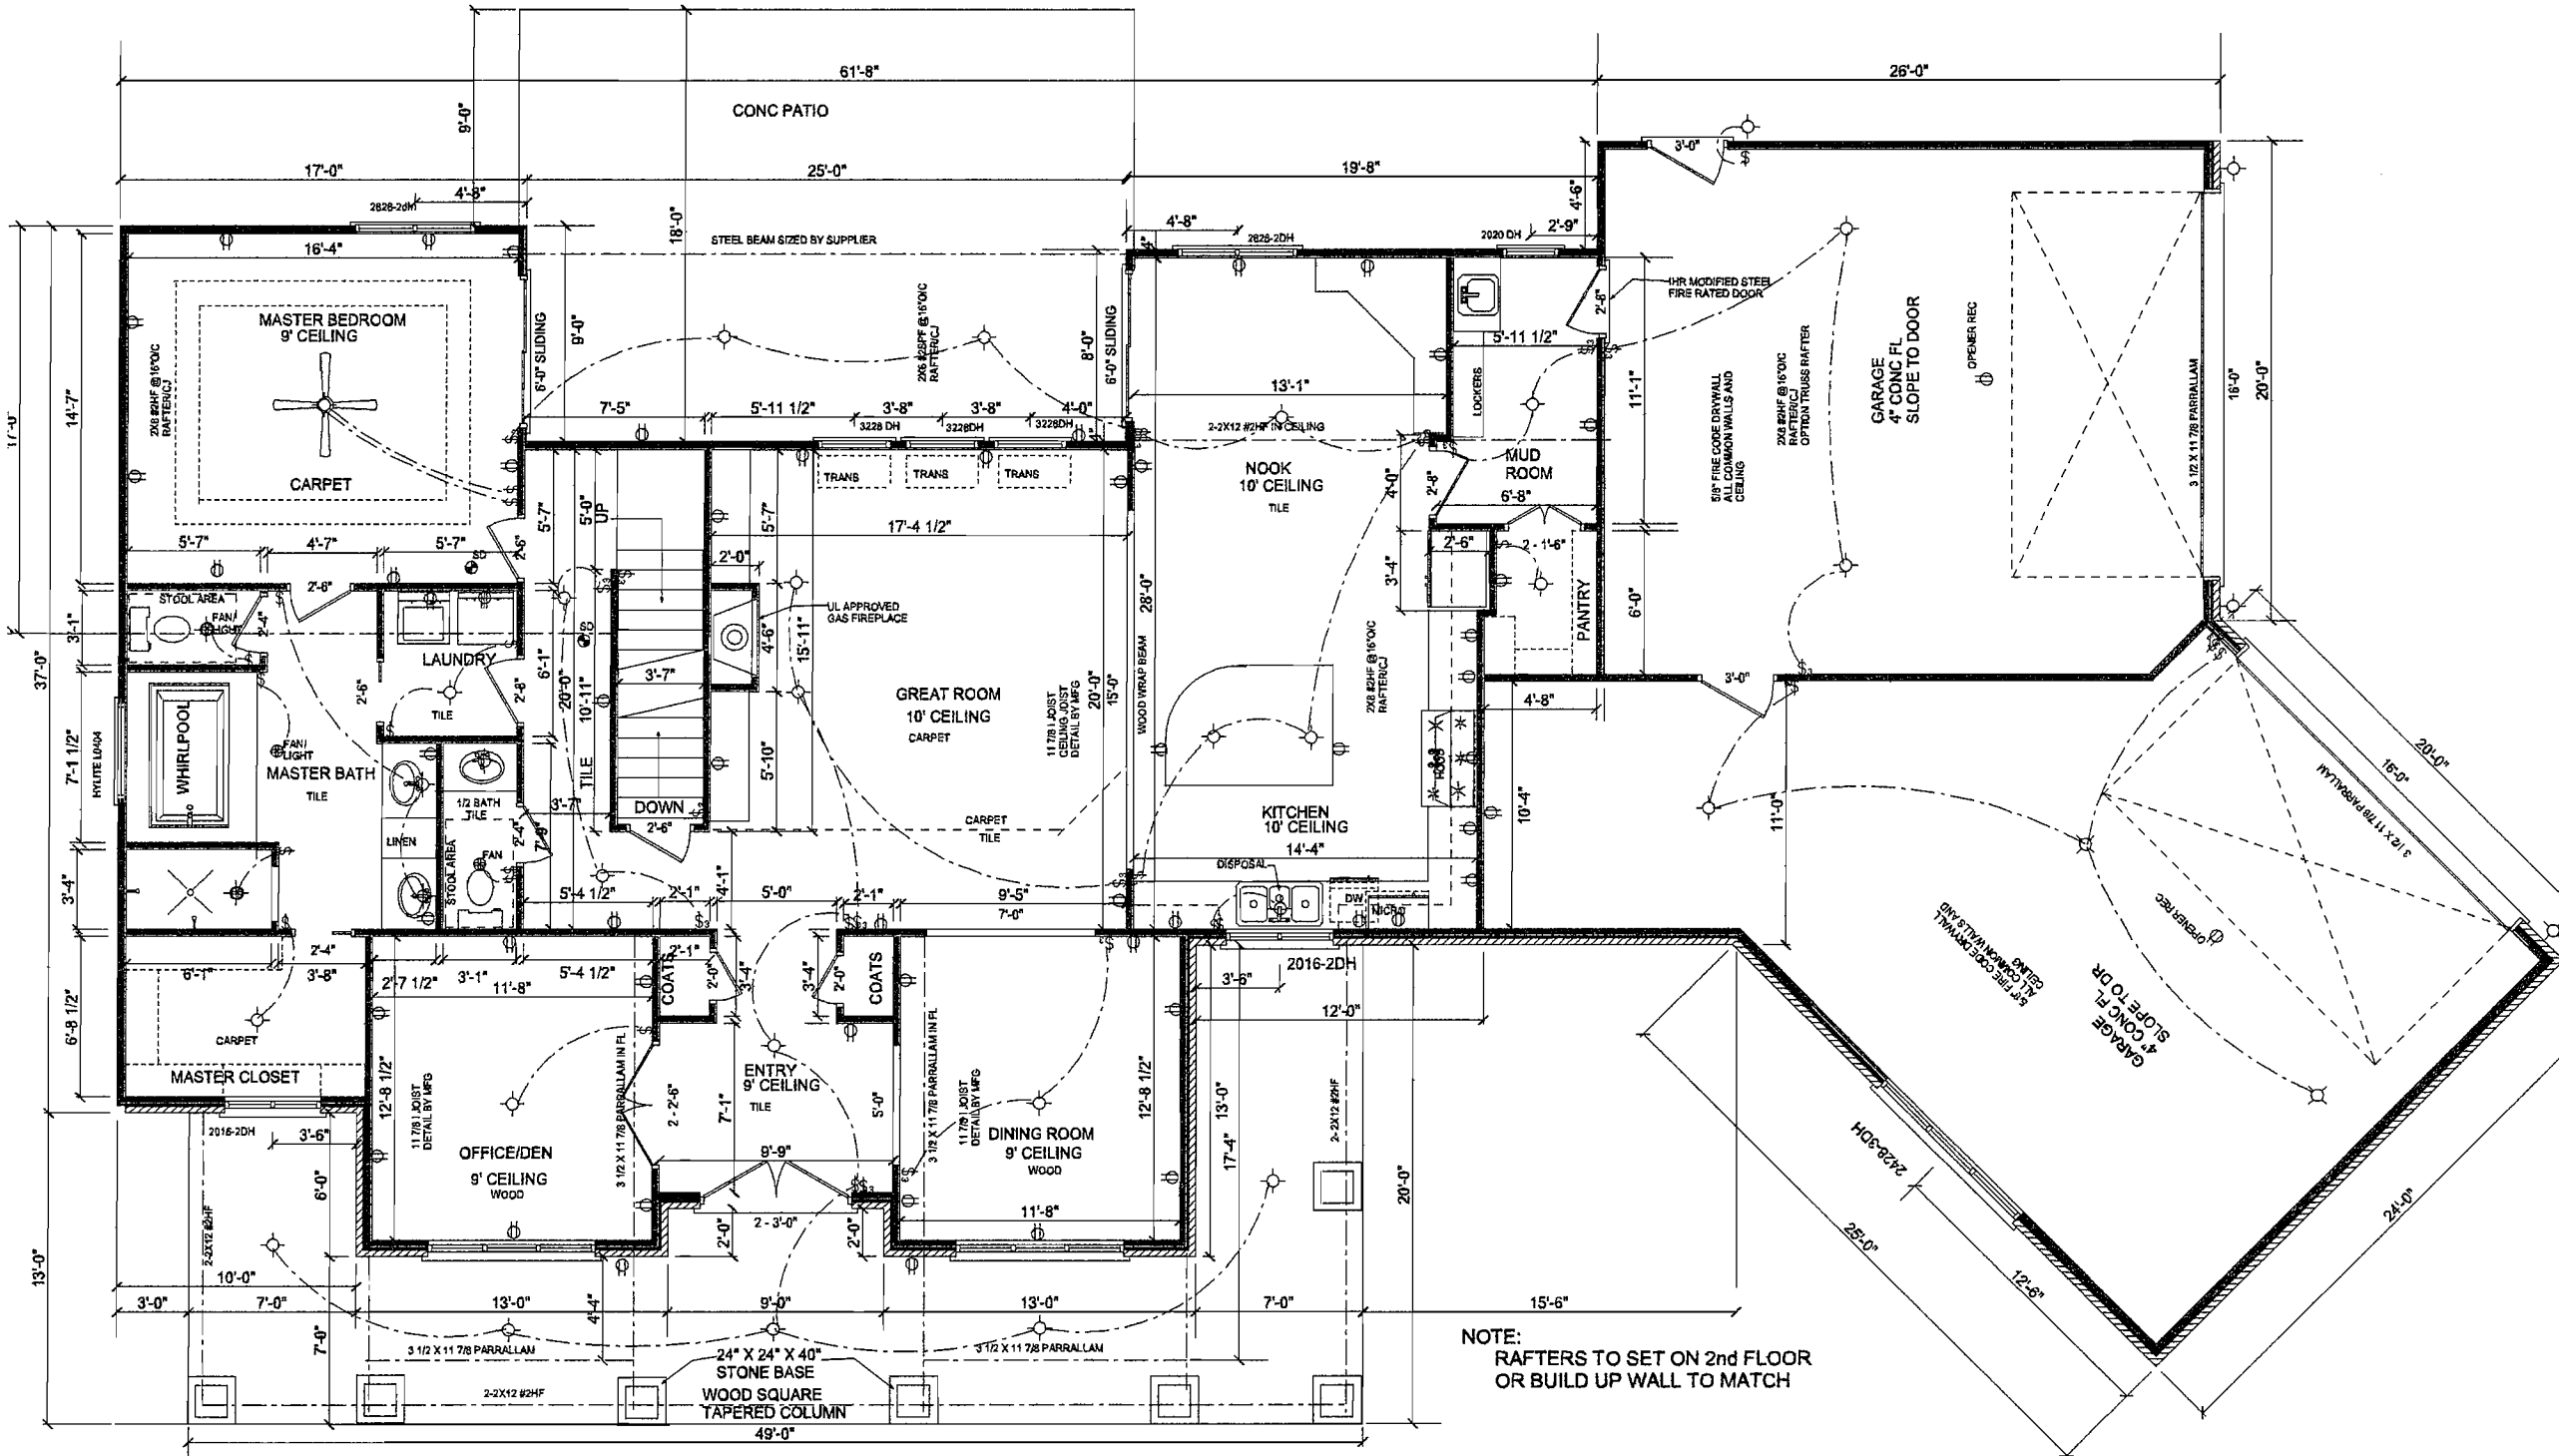


NOTE:
 RAFTERS TO SET ON 2nd FLOOR
 OR BUILD UP WALL TO MATCH


FIRST FLOOR 2300 SQ. FT. SCALE 1/8" = 1'-0" GARAGE 1254 SQ. FT

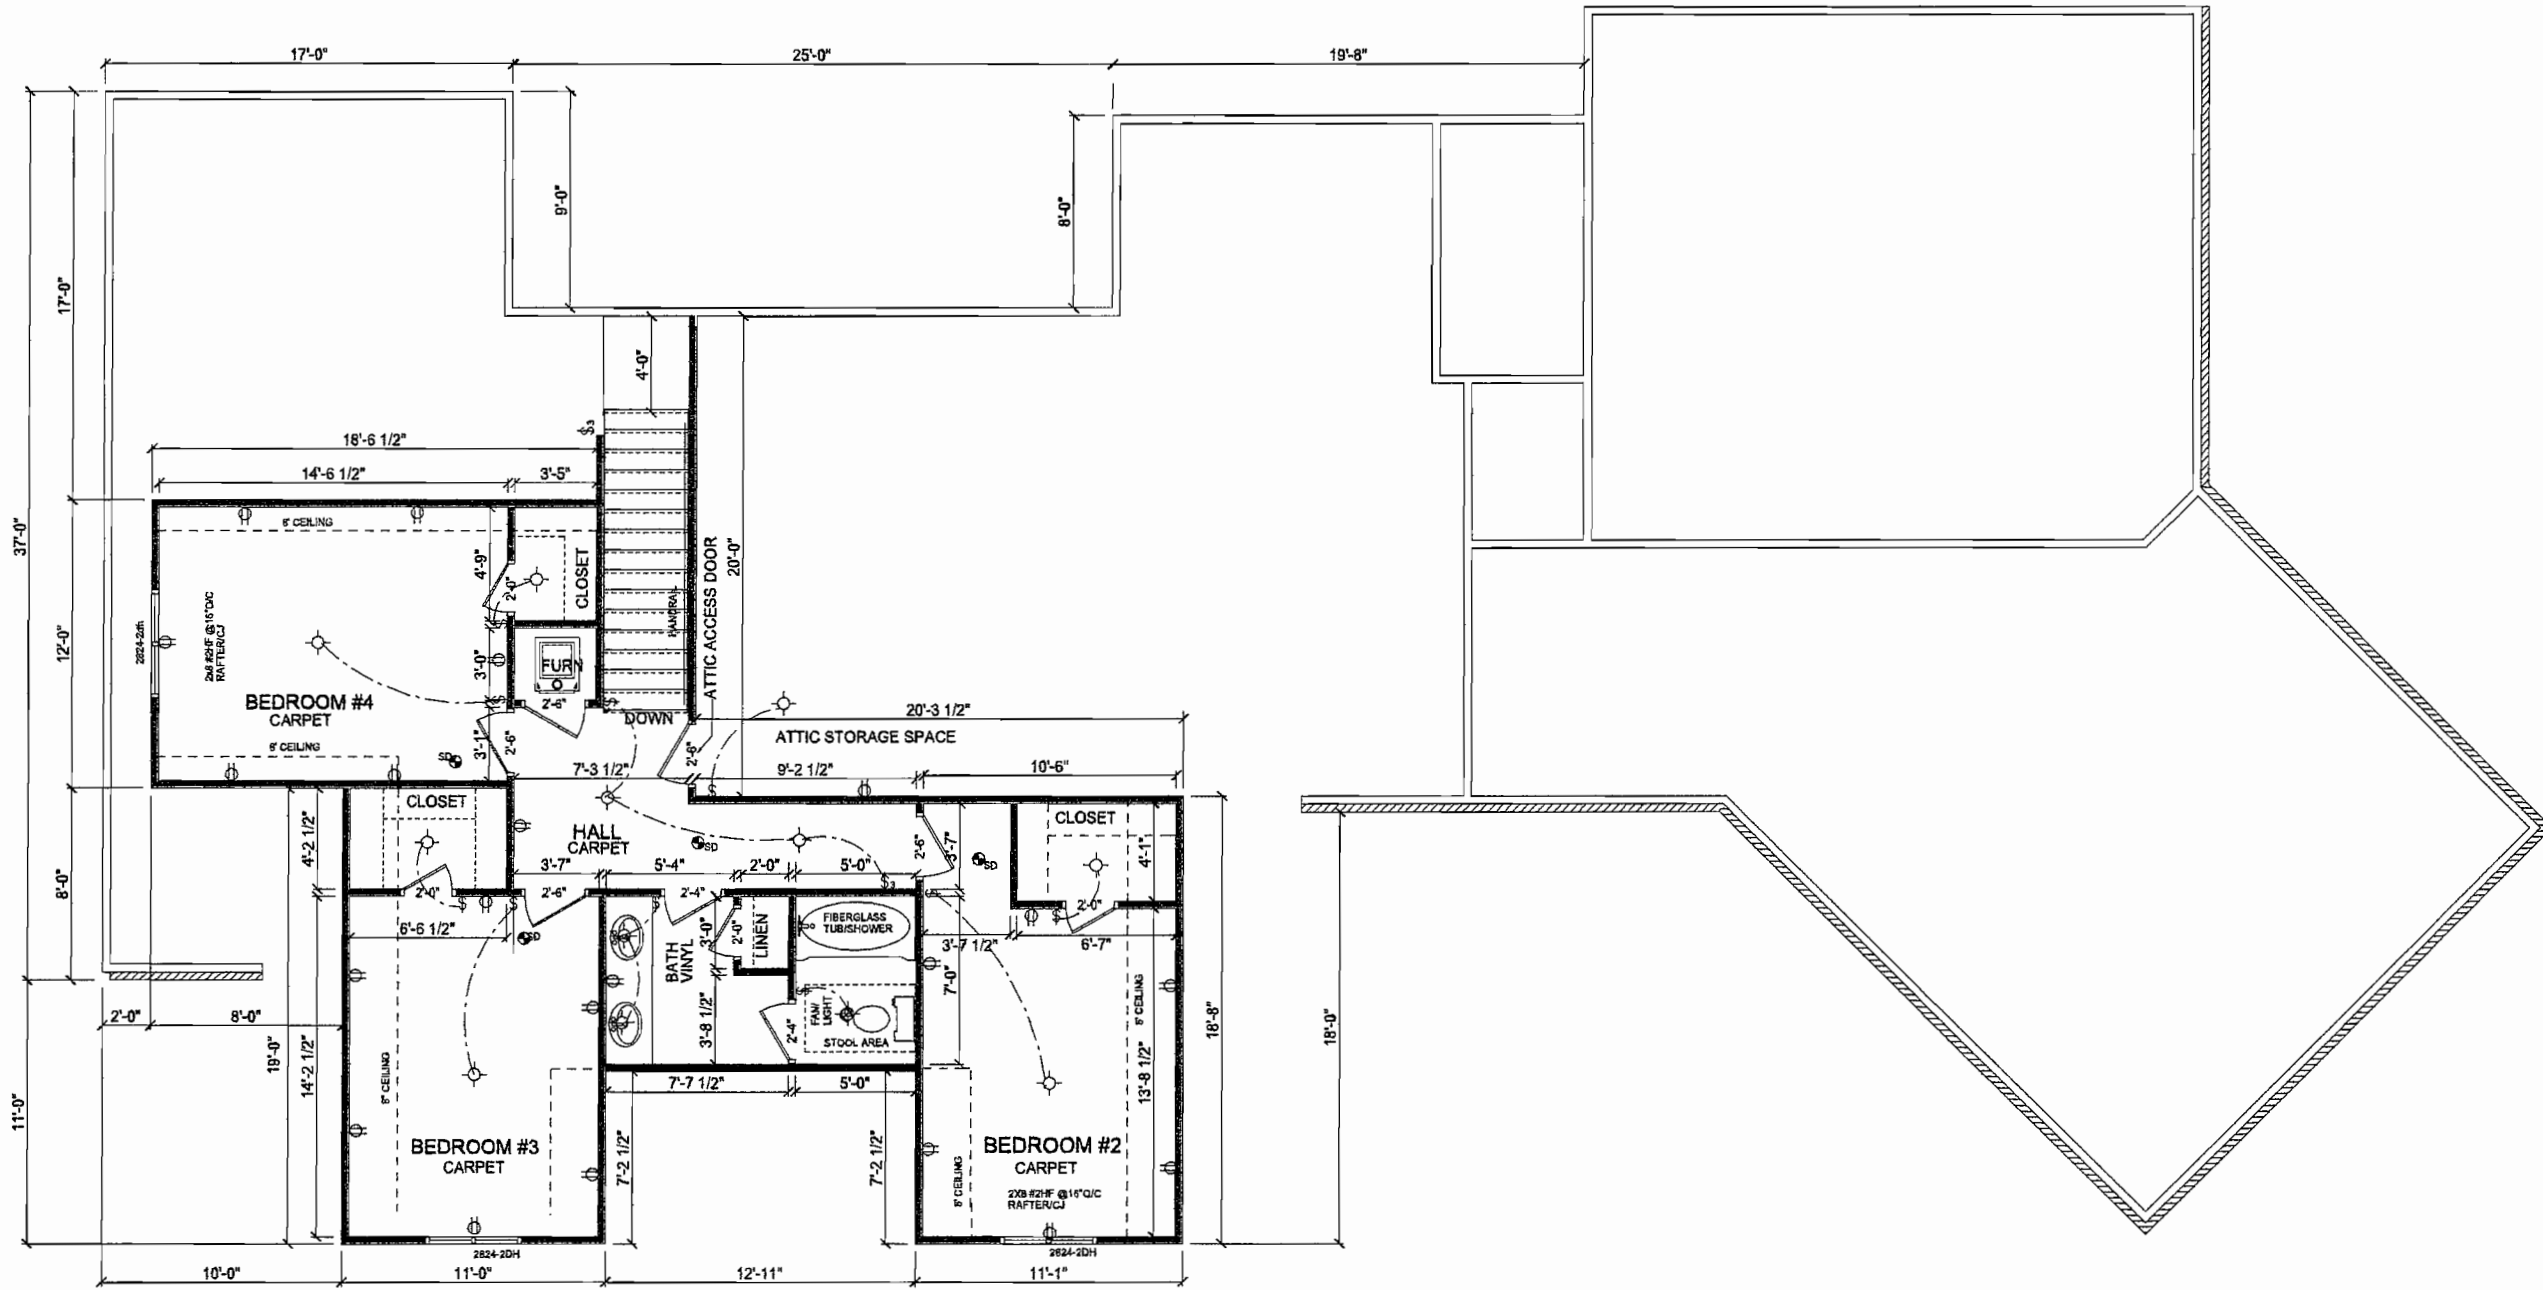


SECOND FLOOR 767 SQ.FT. SCALE 1/8" = 1'-0"

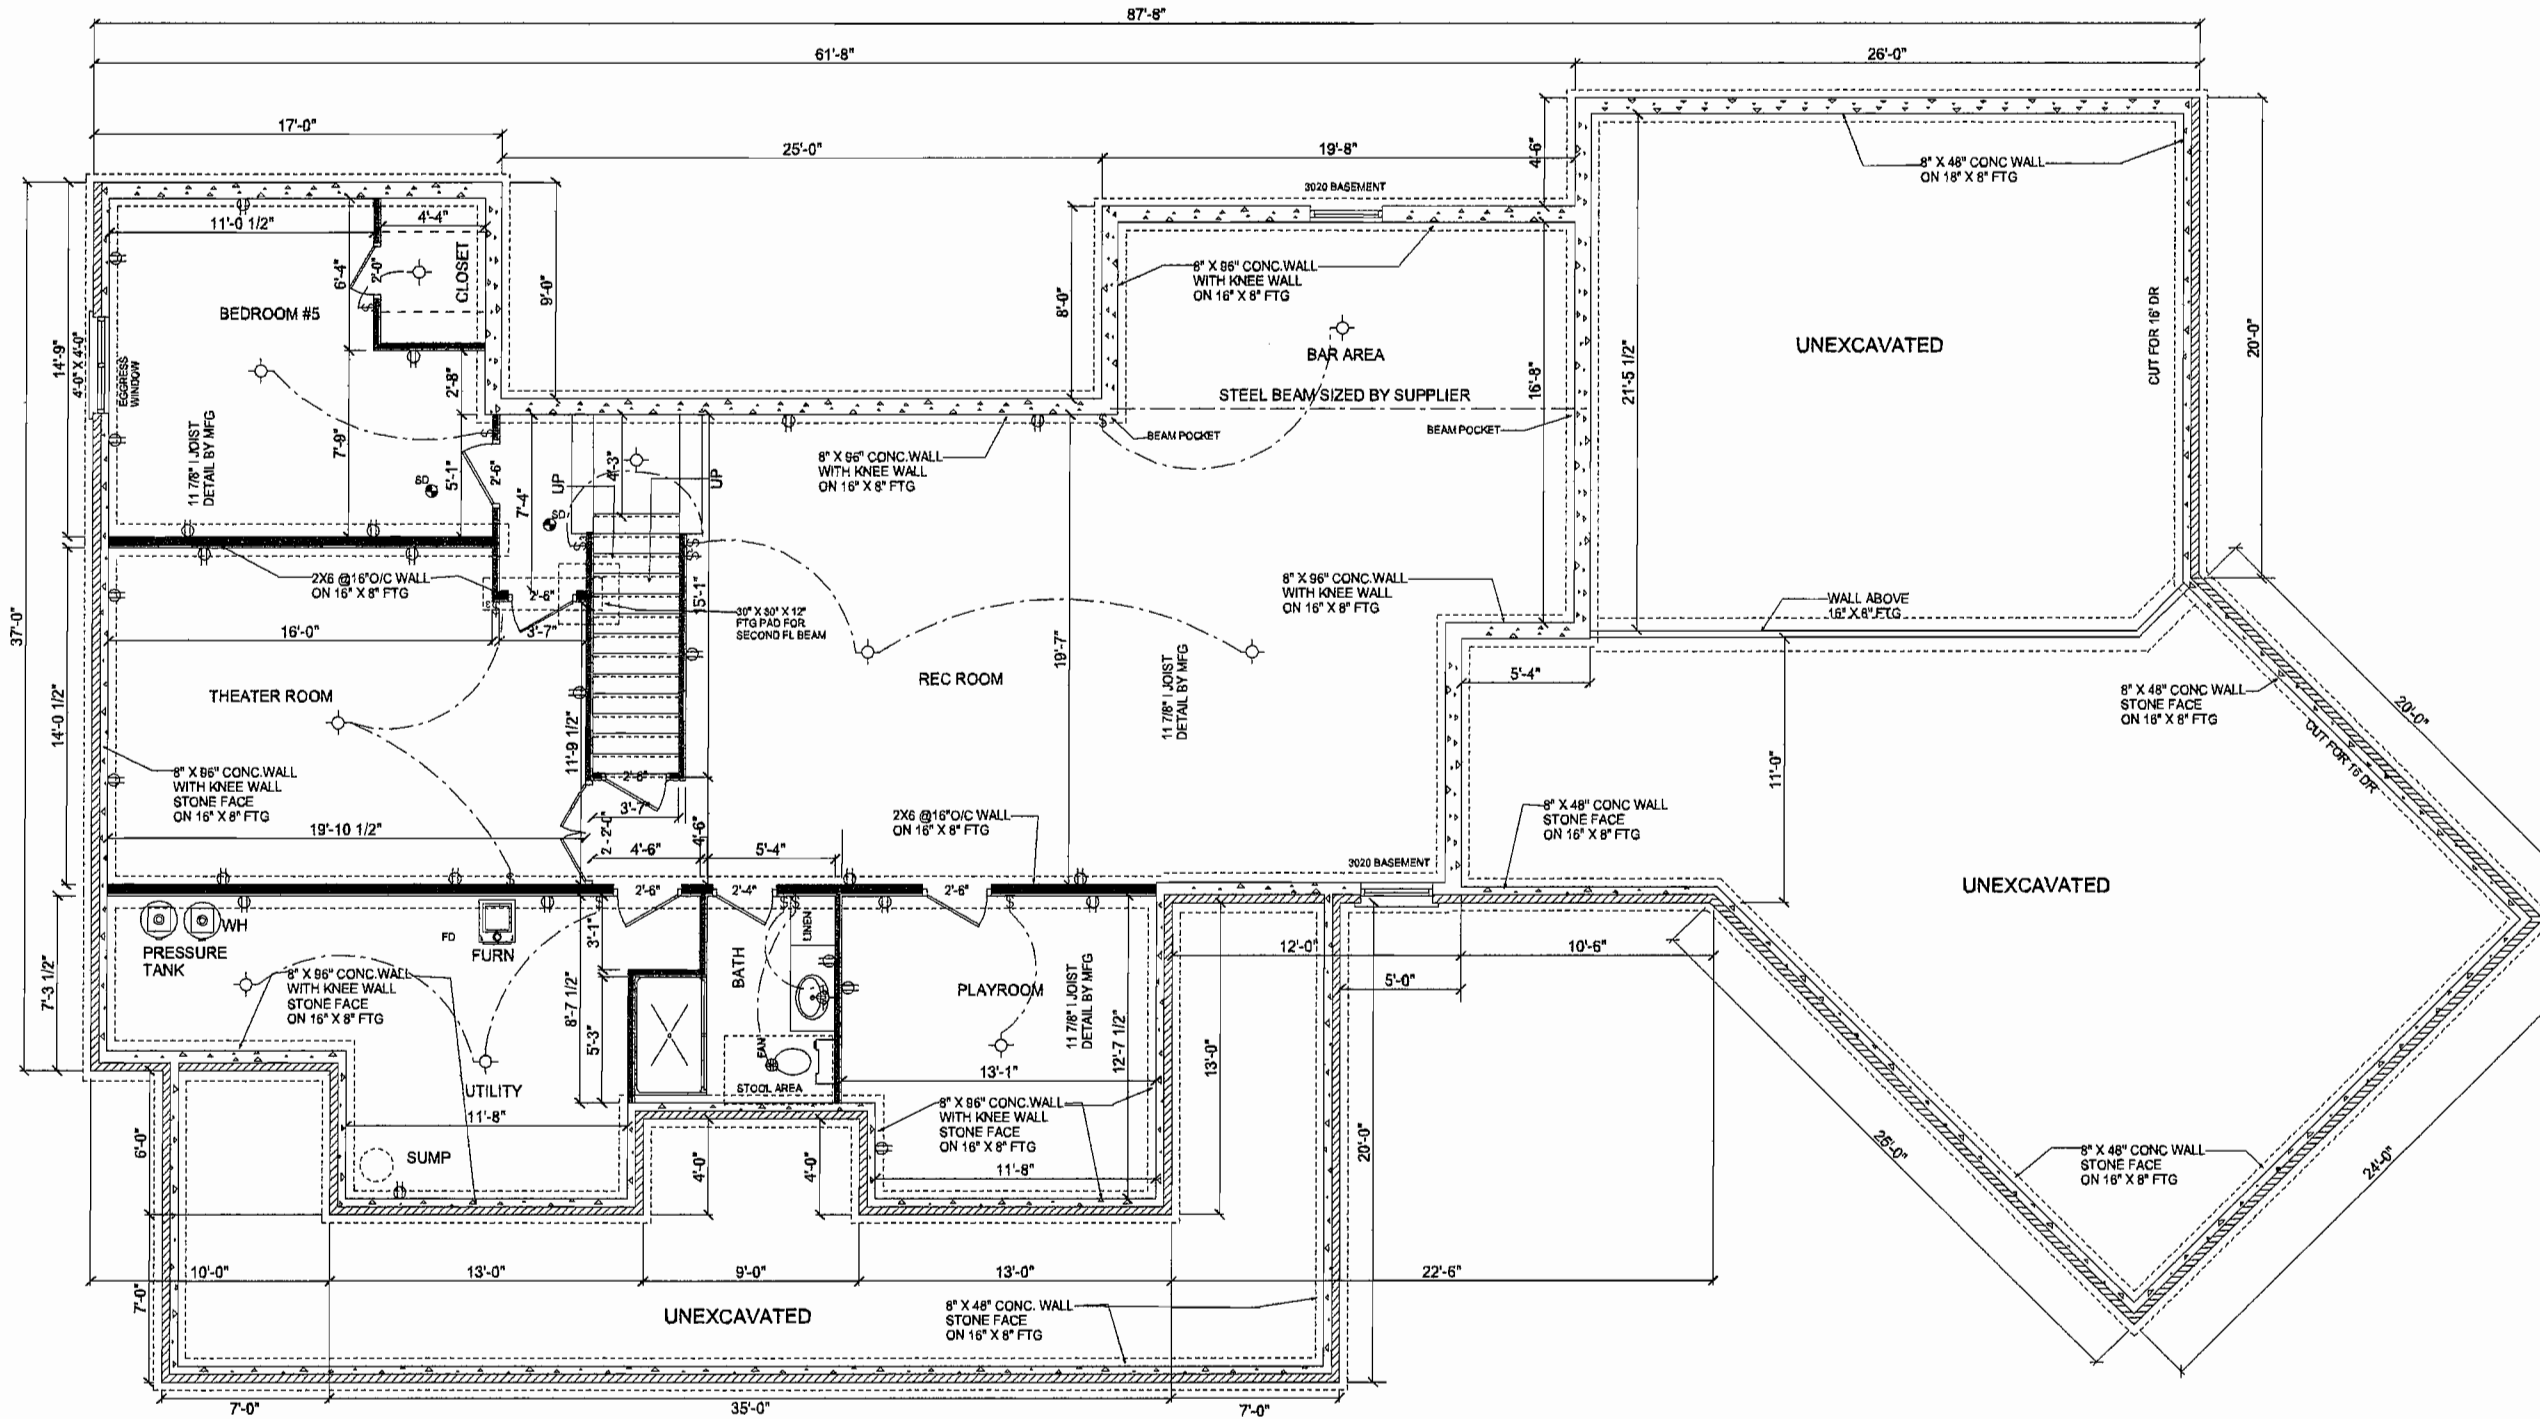

FOUNDATION 1580 SQ.FT FINISH SCALE 1/8" = 1'-0"

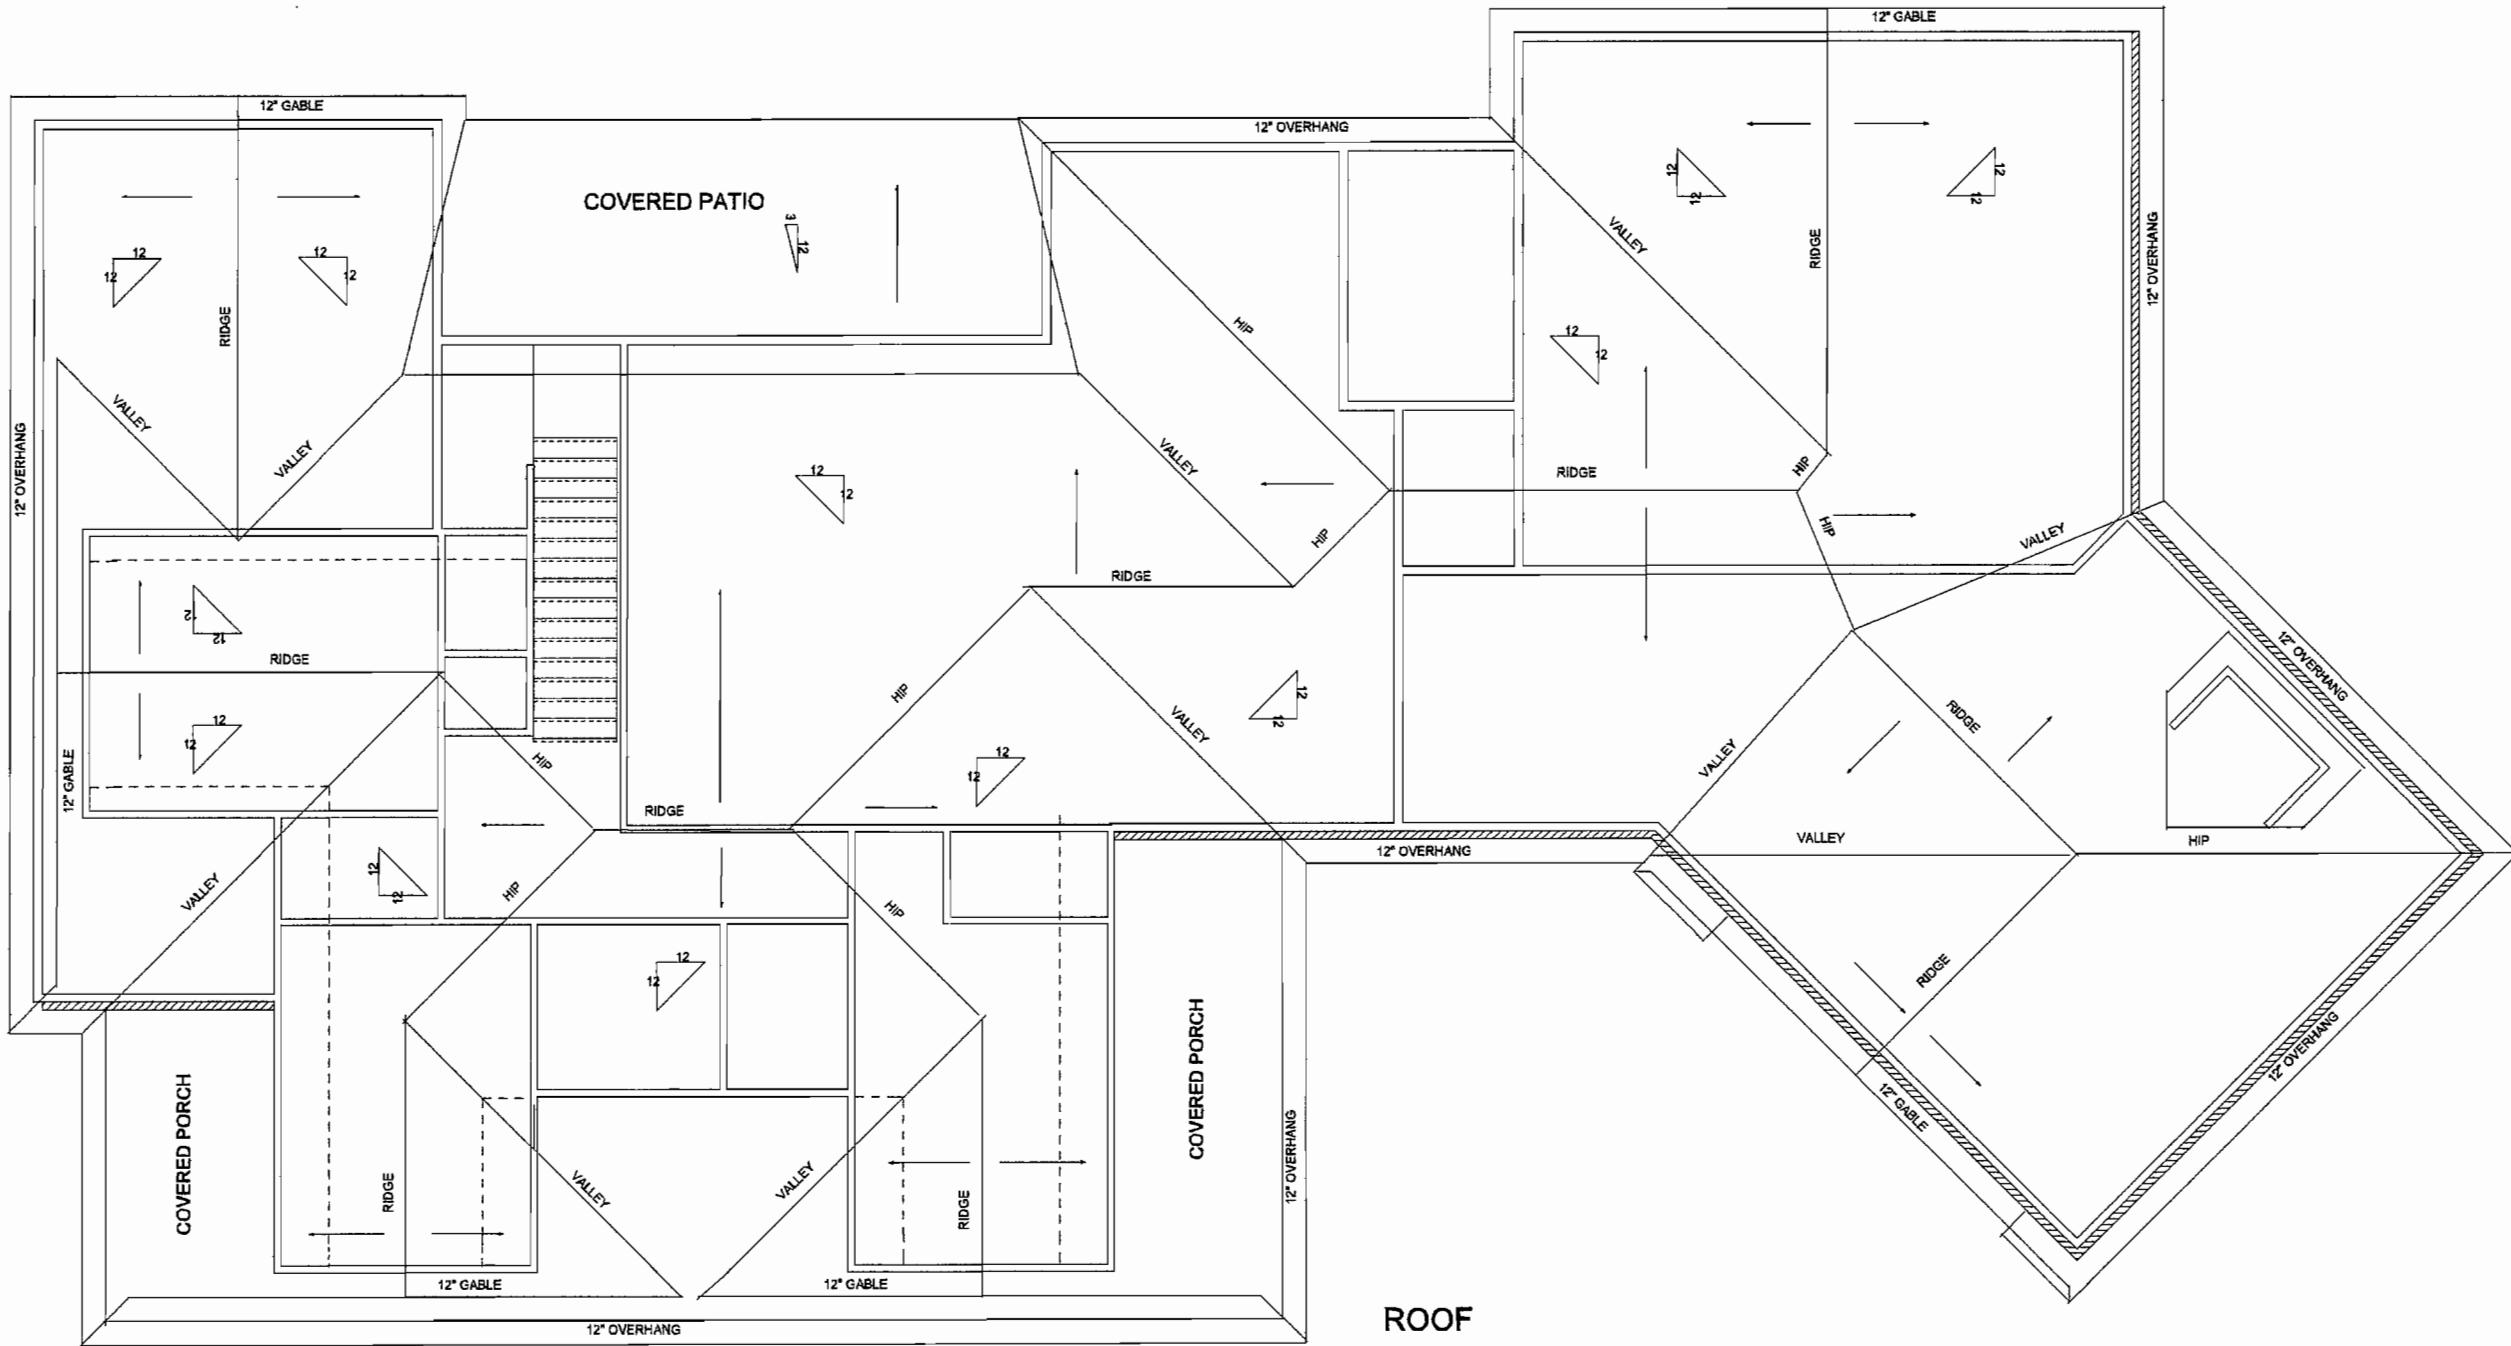

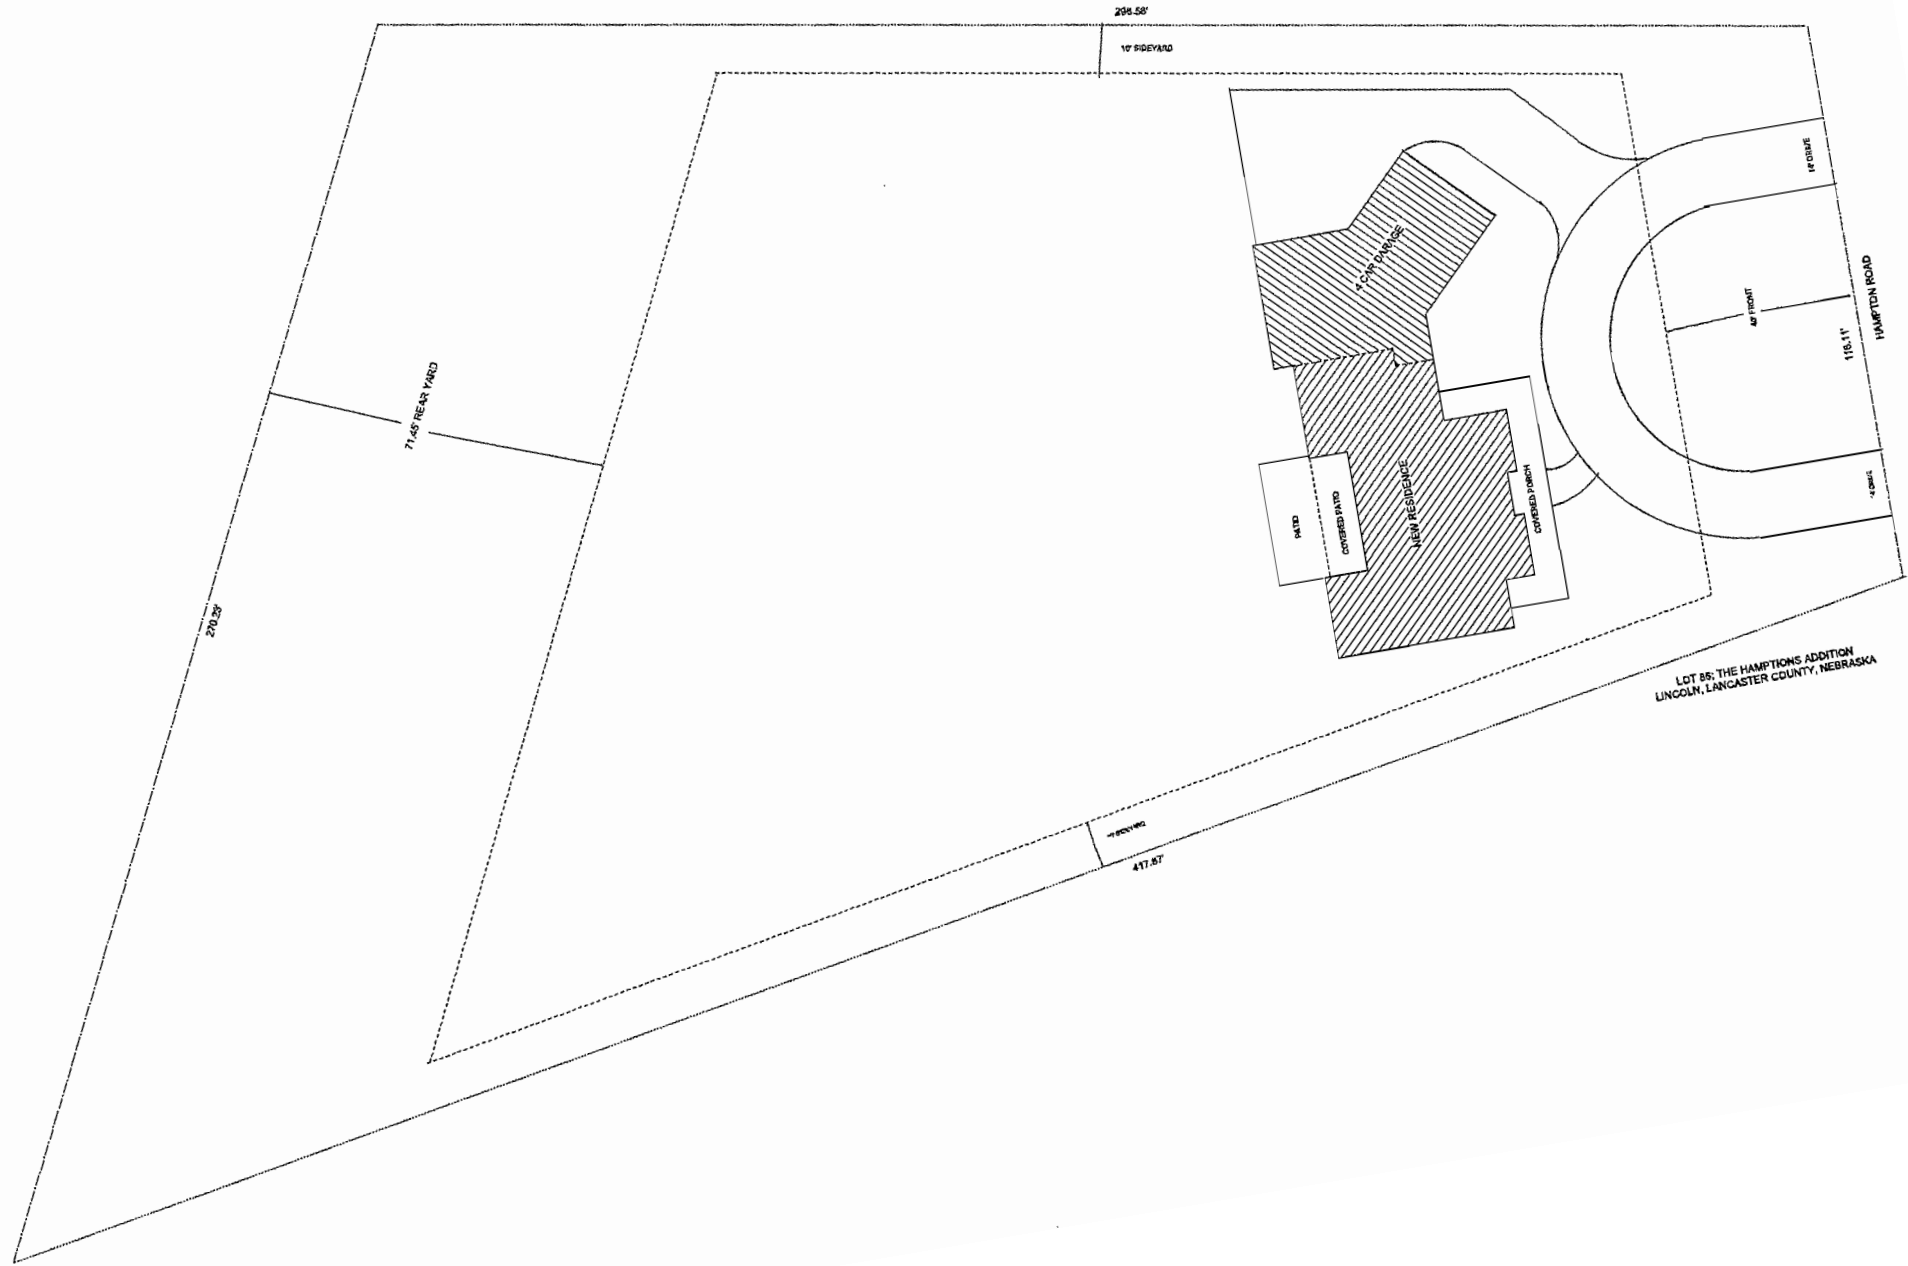

LOT B6, THE HAMPTONS ADDITION
LINCOLN, LANCASTER COUNTY, NEBRASKA