

E YARD
110.

SIDE YARD

185

PARKING

NEW RESIDENCE

DECK

STOP

30.50

82.03

BRICK COLUMN


32.5


FRONT YARD

24.92

OUTLOT D

FRONT

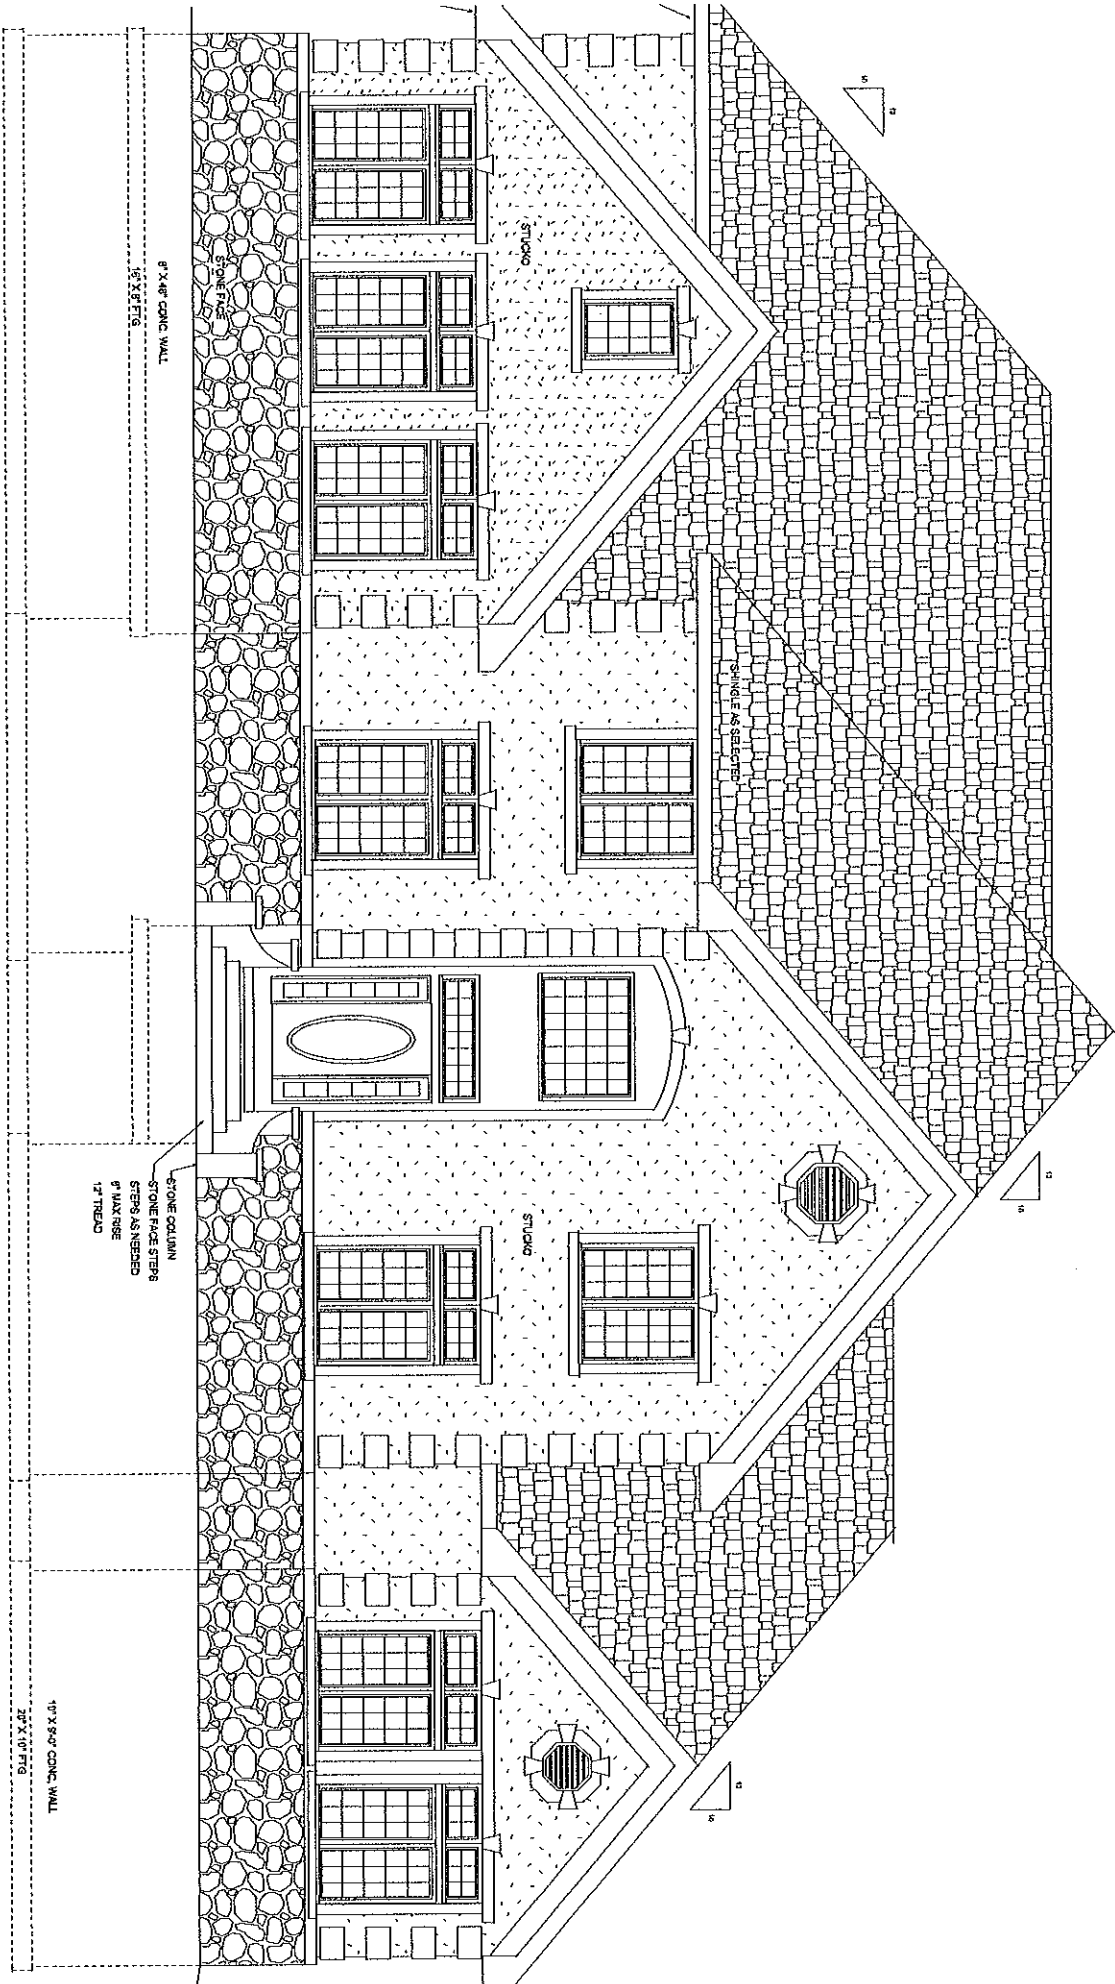

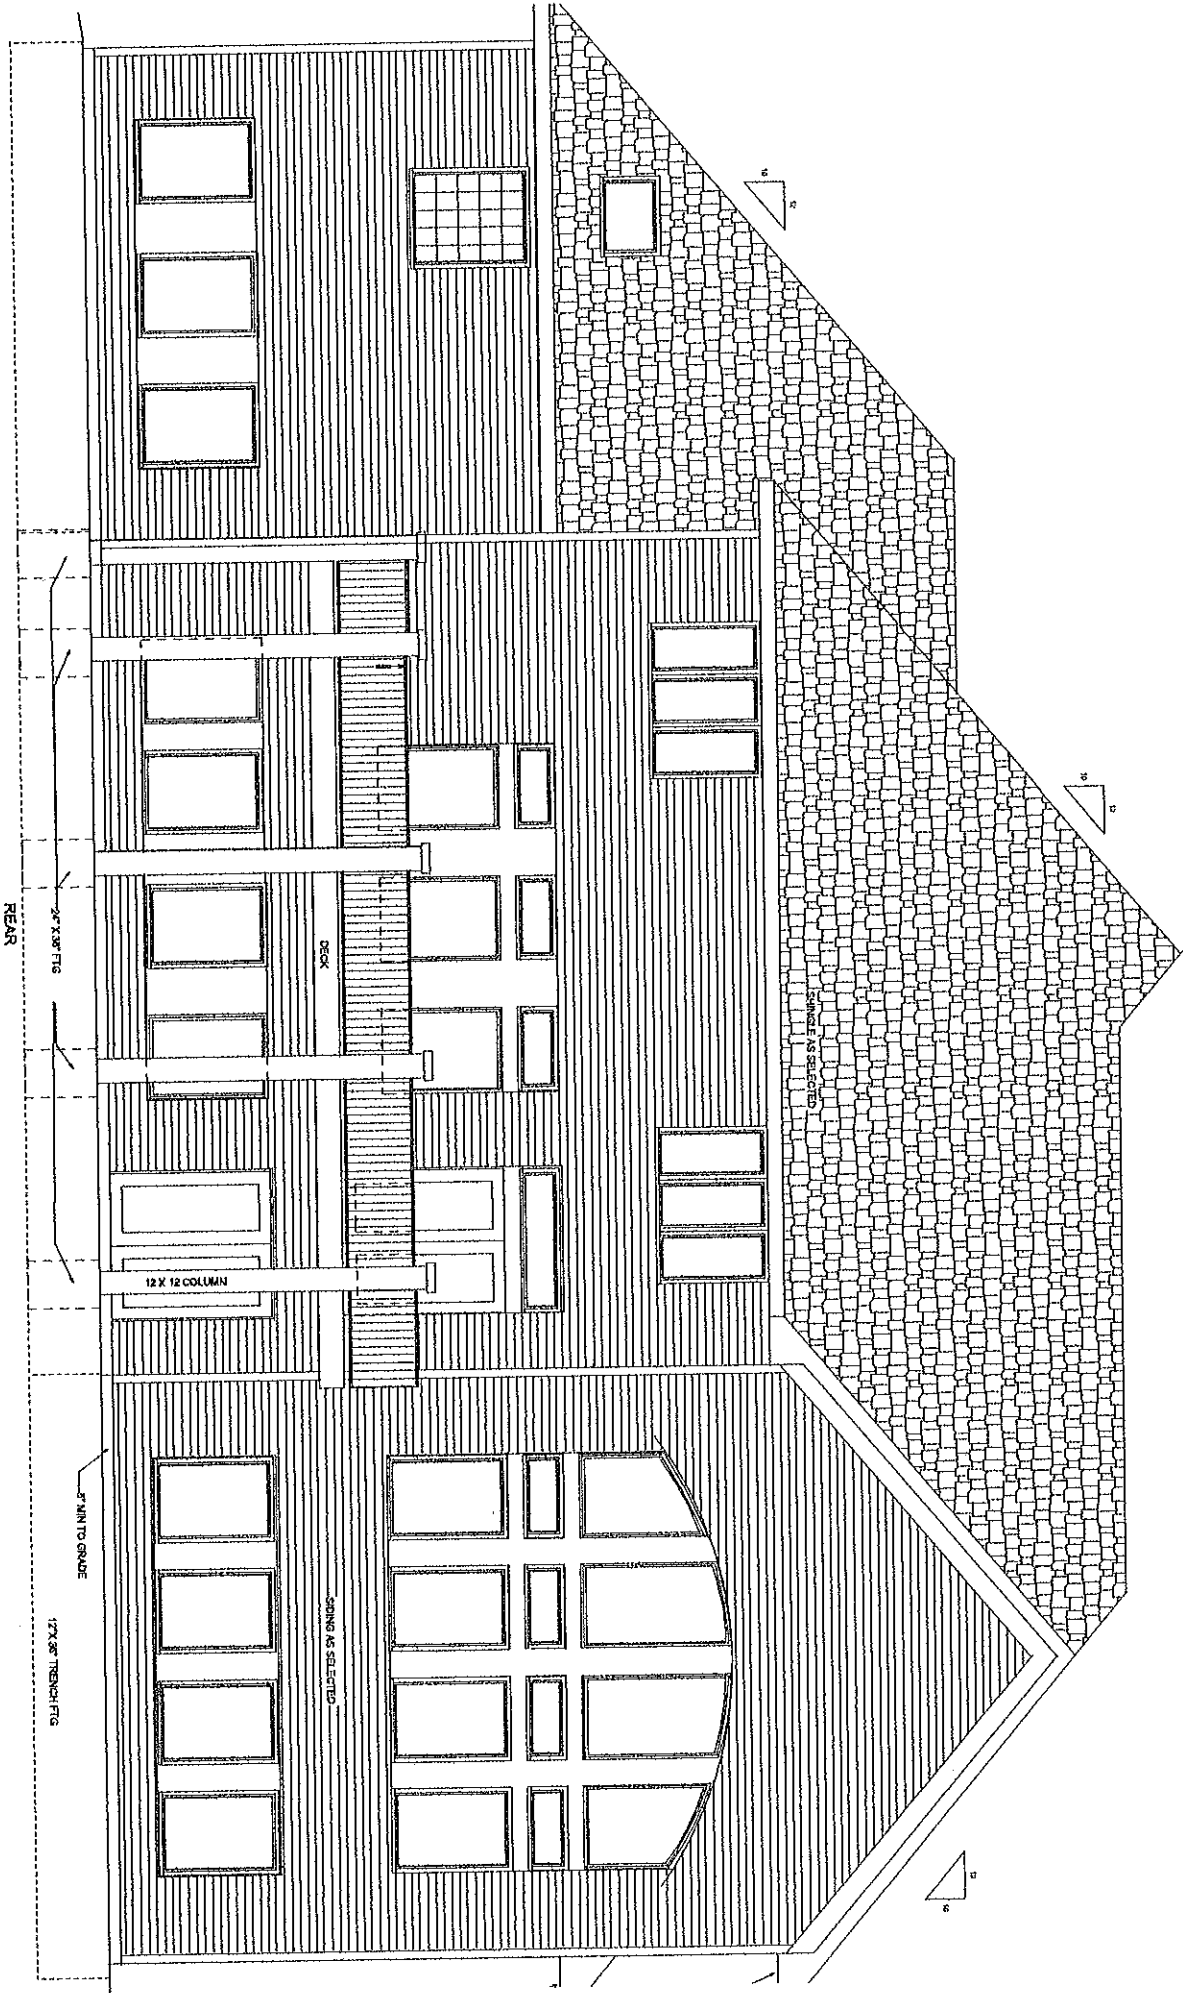

REAR


12 X 12 COLUMN

DECK


7" MIN TO GRADE

12" X 36" TRENCH FIG





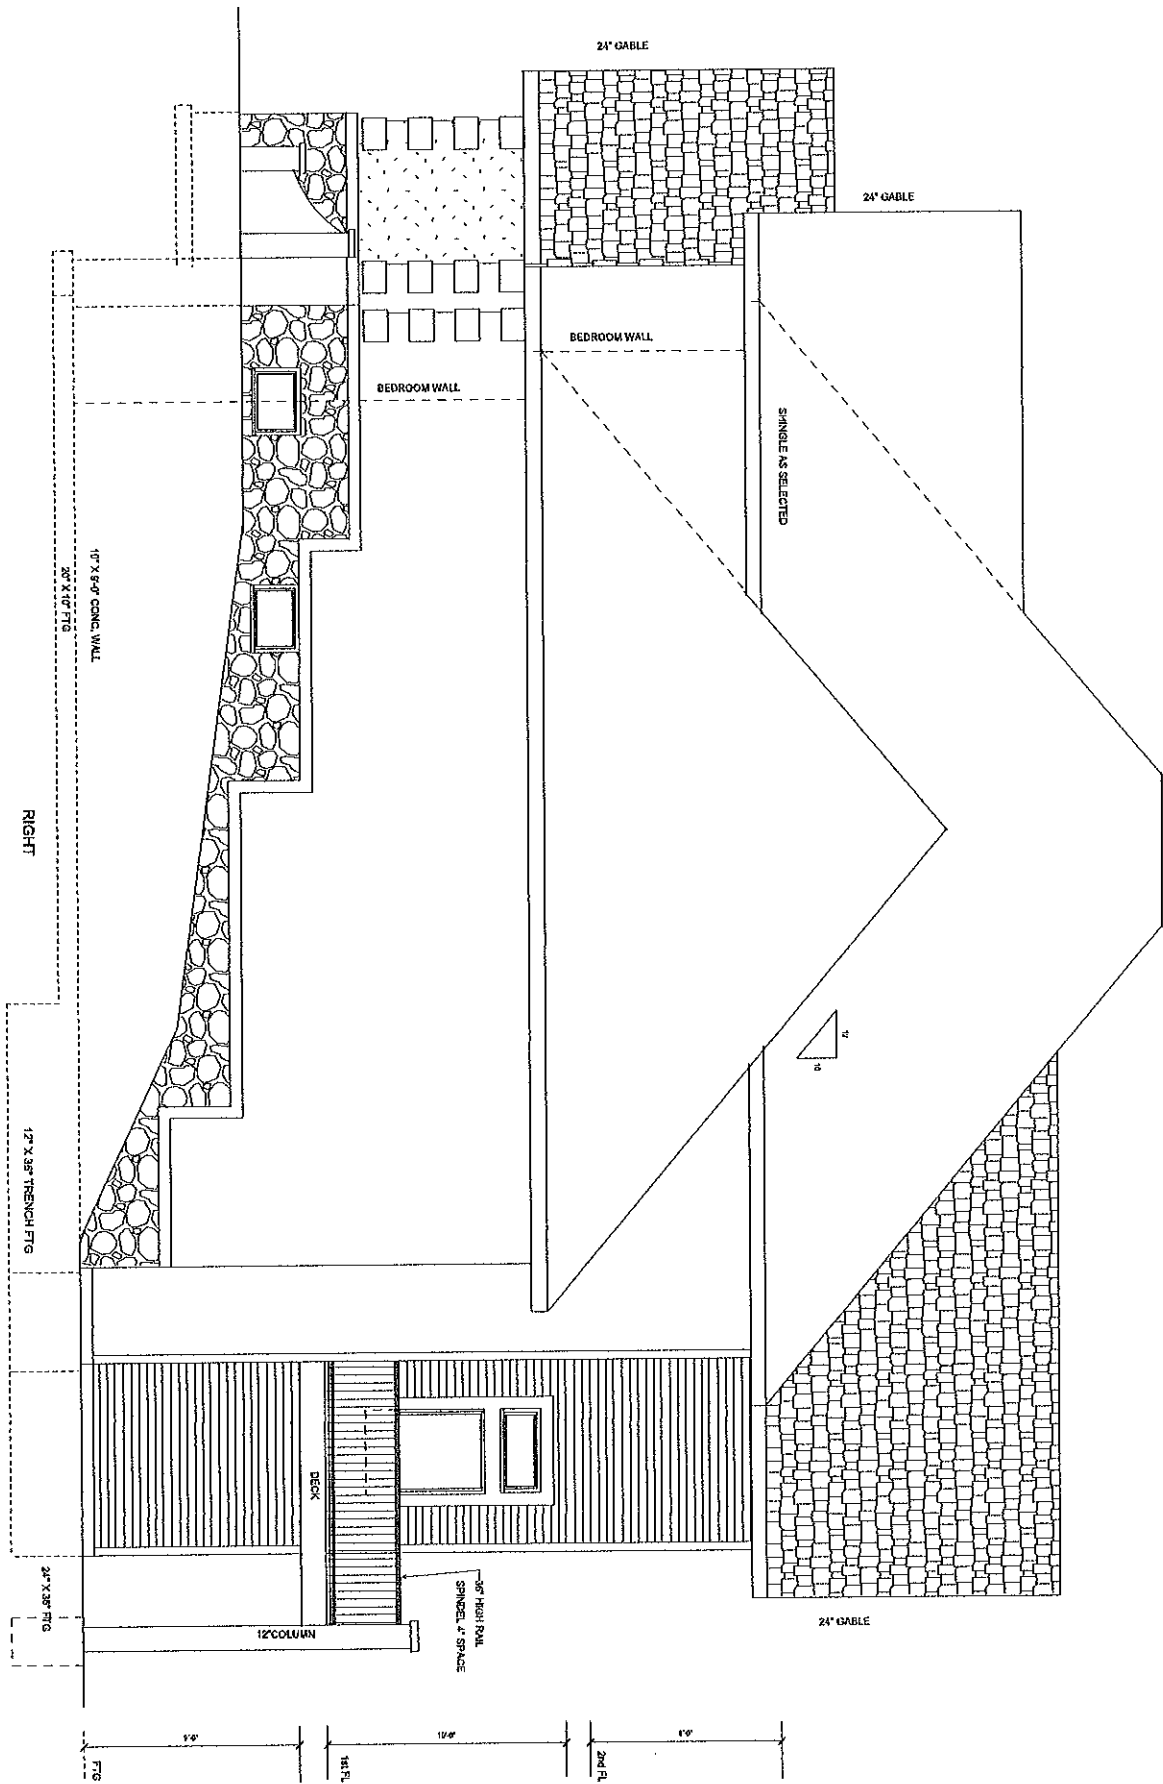


10" X 8" CONC. WALL
 20" X 10" FTG

RIGHT

12" X 36" TRENCH FTG

24" X 36" FTG

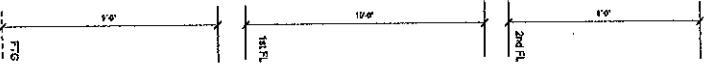

12" COLUMN

DECK

 SPINEL, 4" SPACE

24" GABLE

24" GABLE


BEDROOM WALL

BEDROOM WALL

SINGLE AS SELECTED



24" GABLE

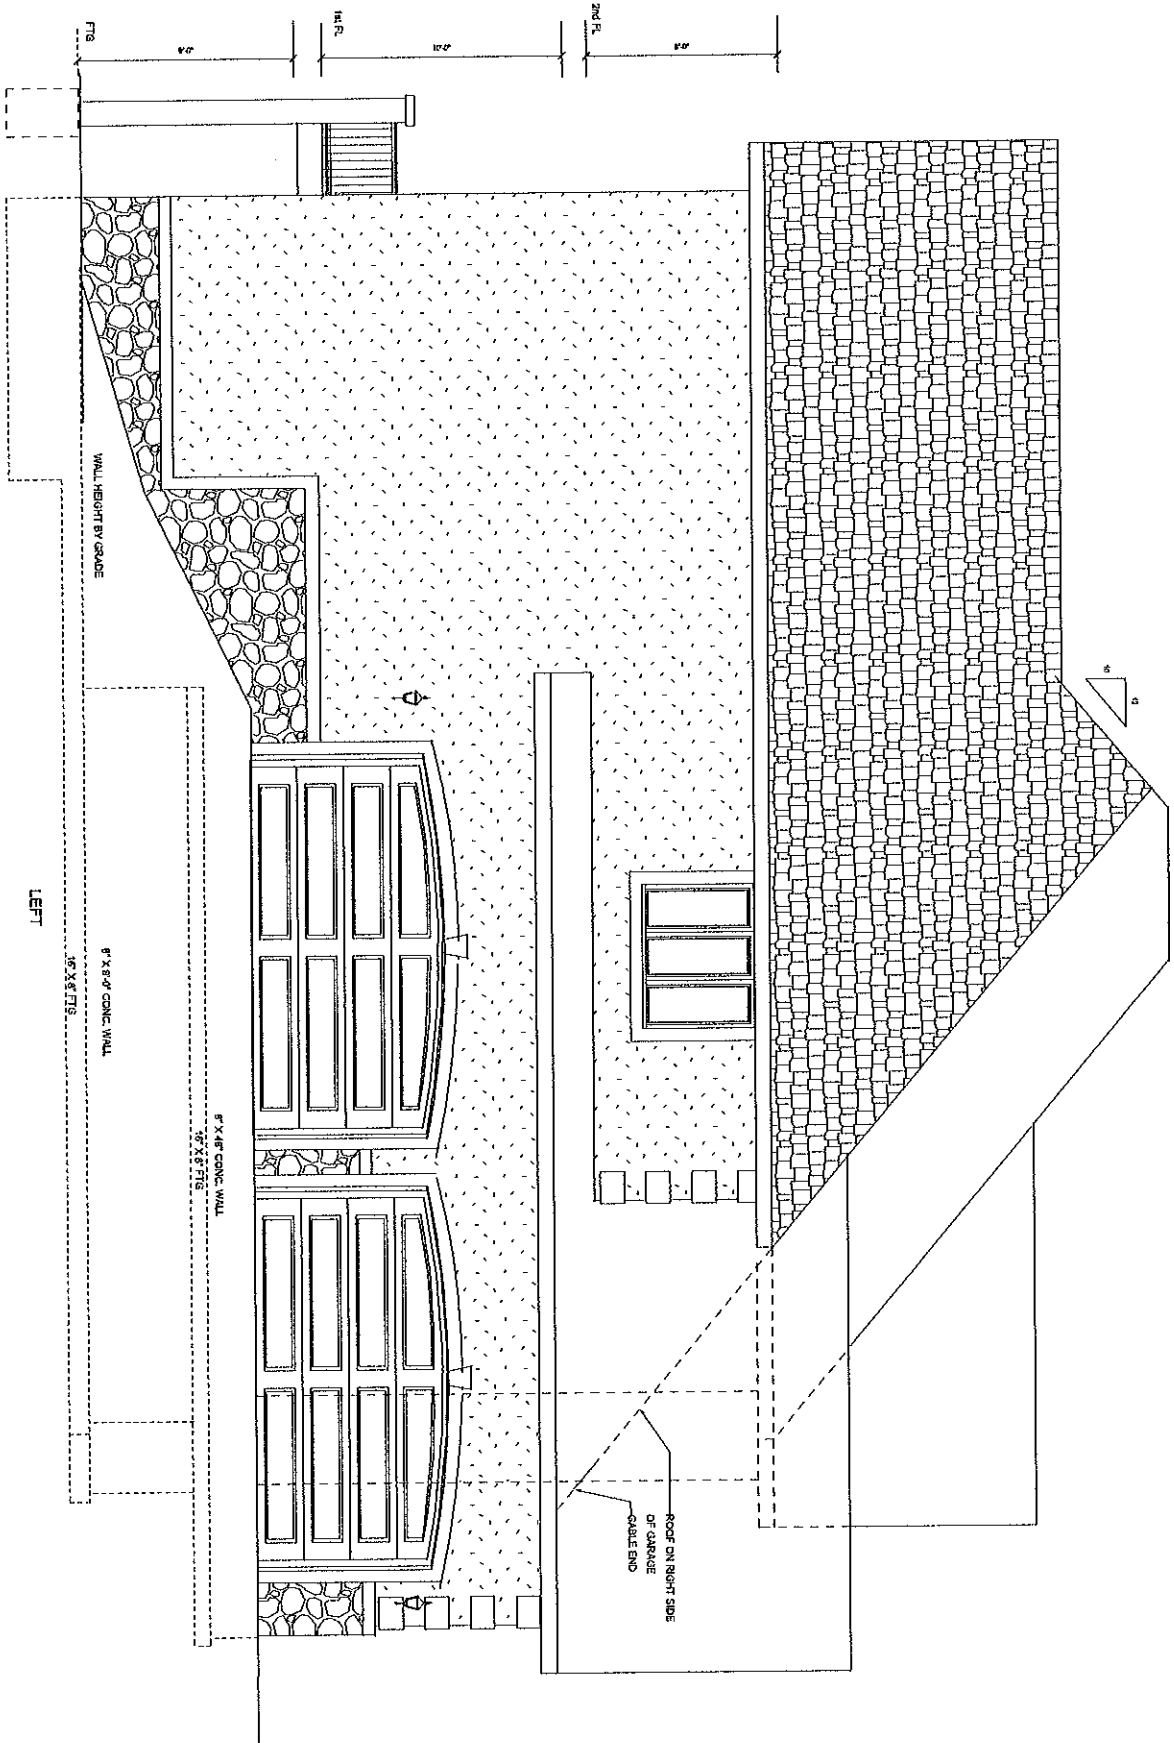


LEFT


8' x 8' CONG. WALL

16' x 8' FTG.

8' x 8' CONG. WALL

ROOF ON RIGHT SIDE
OF GARAGE -
CABLE END

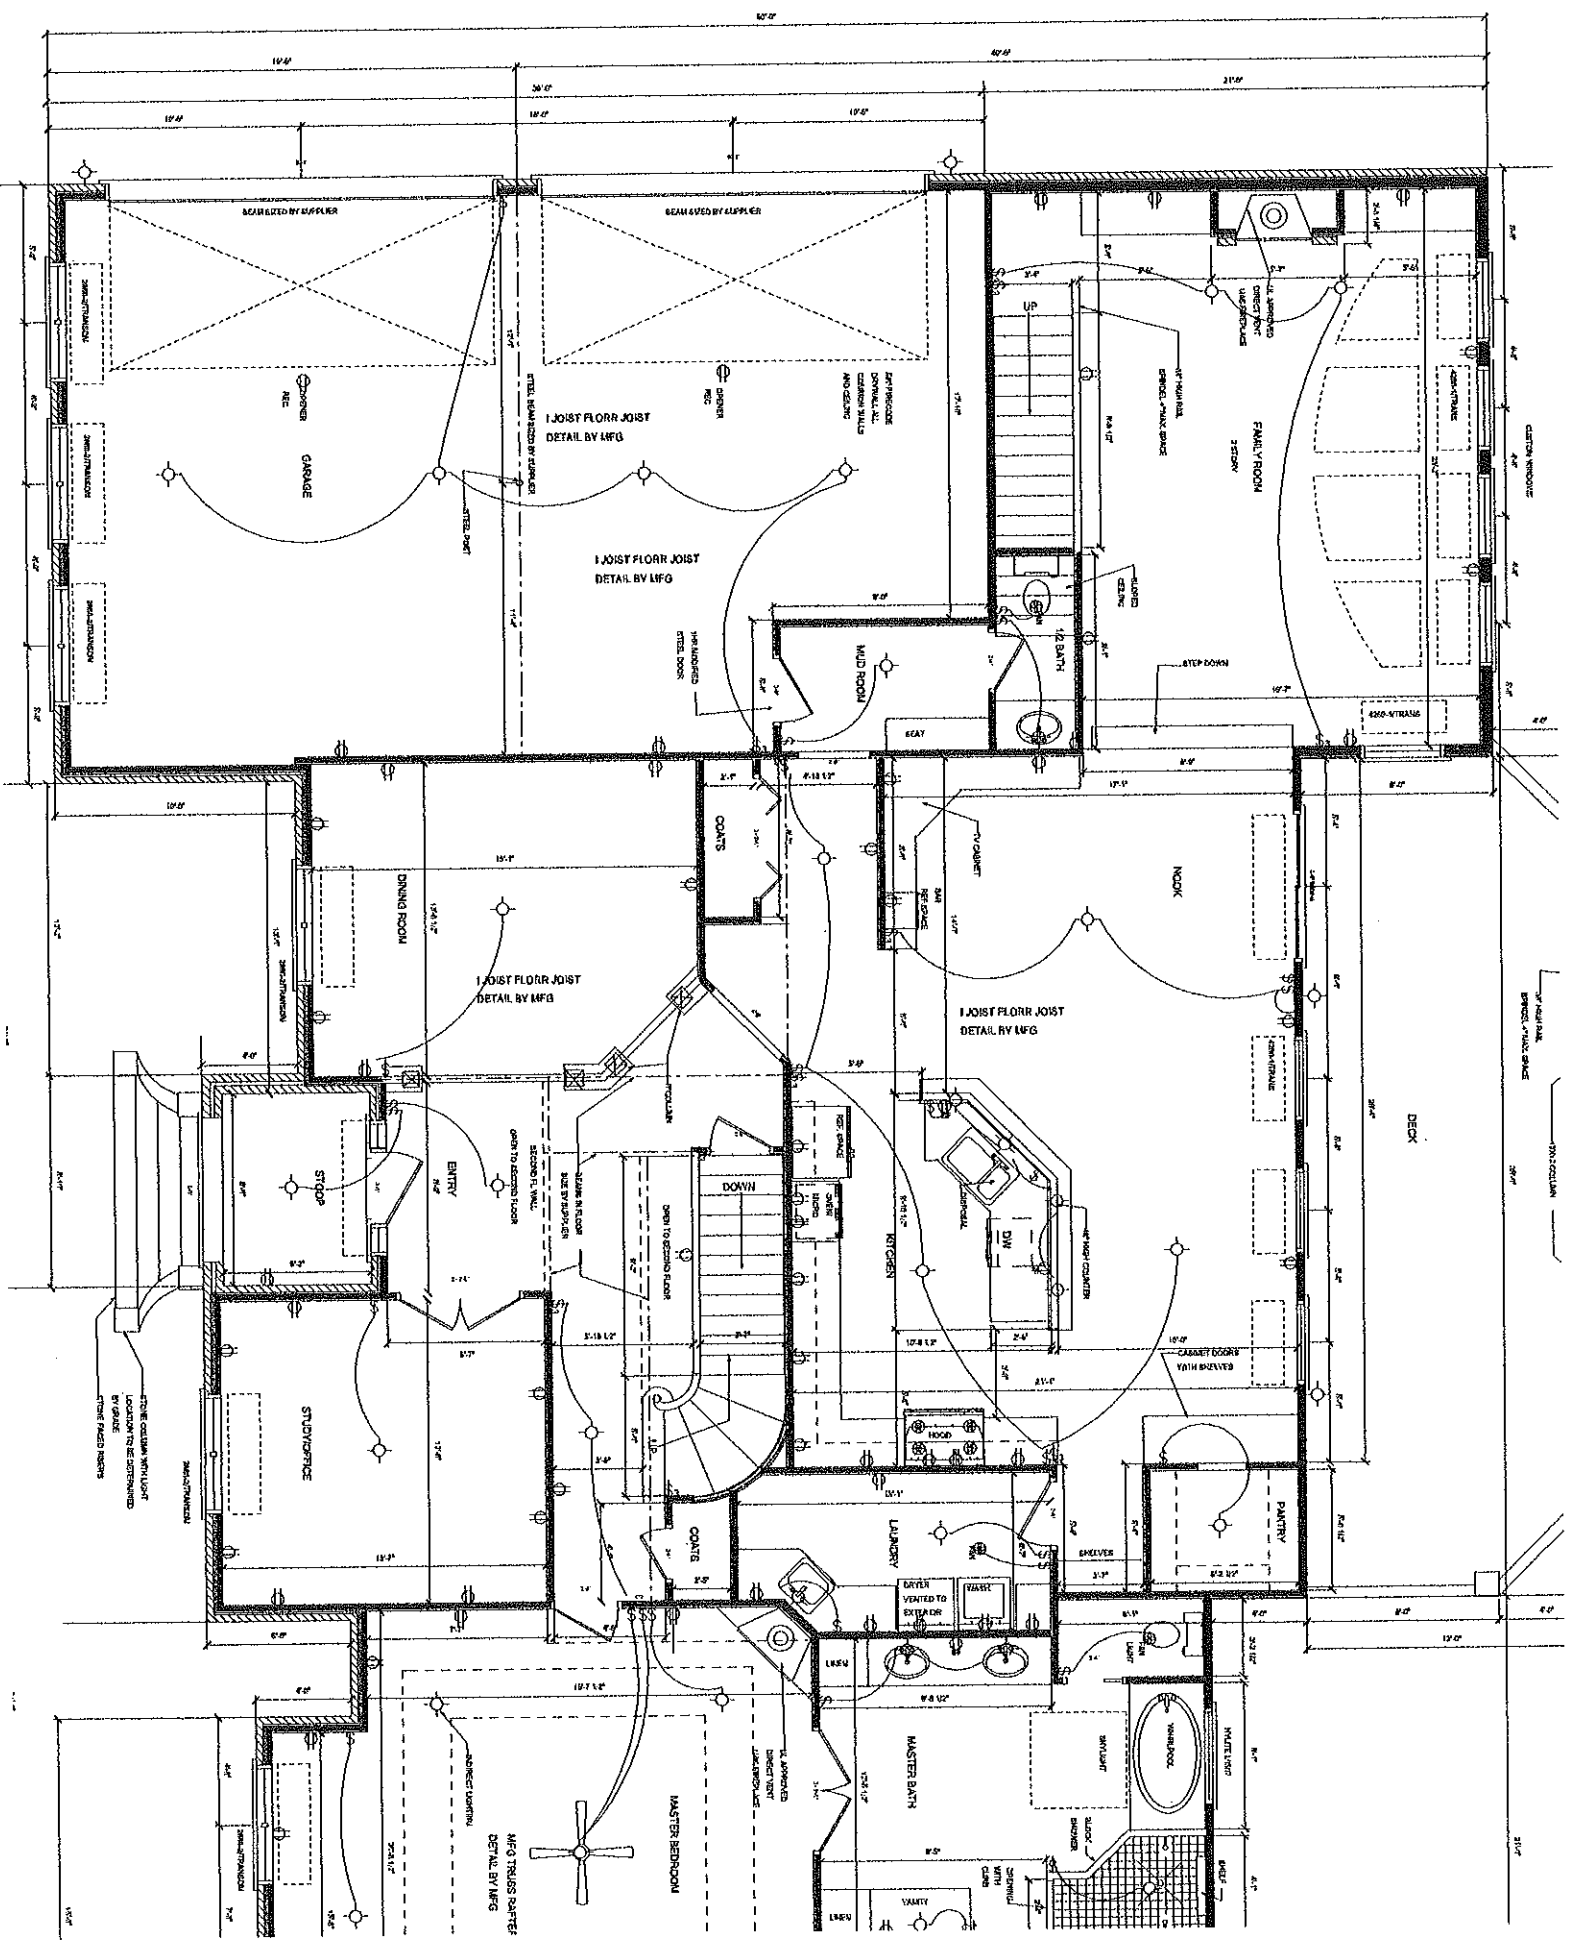


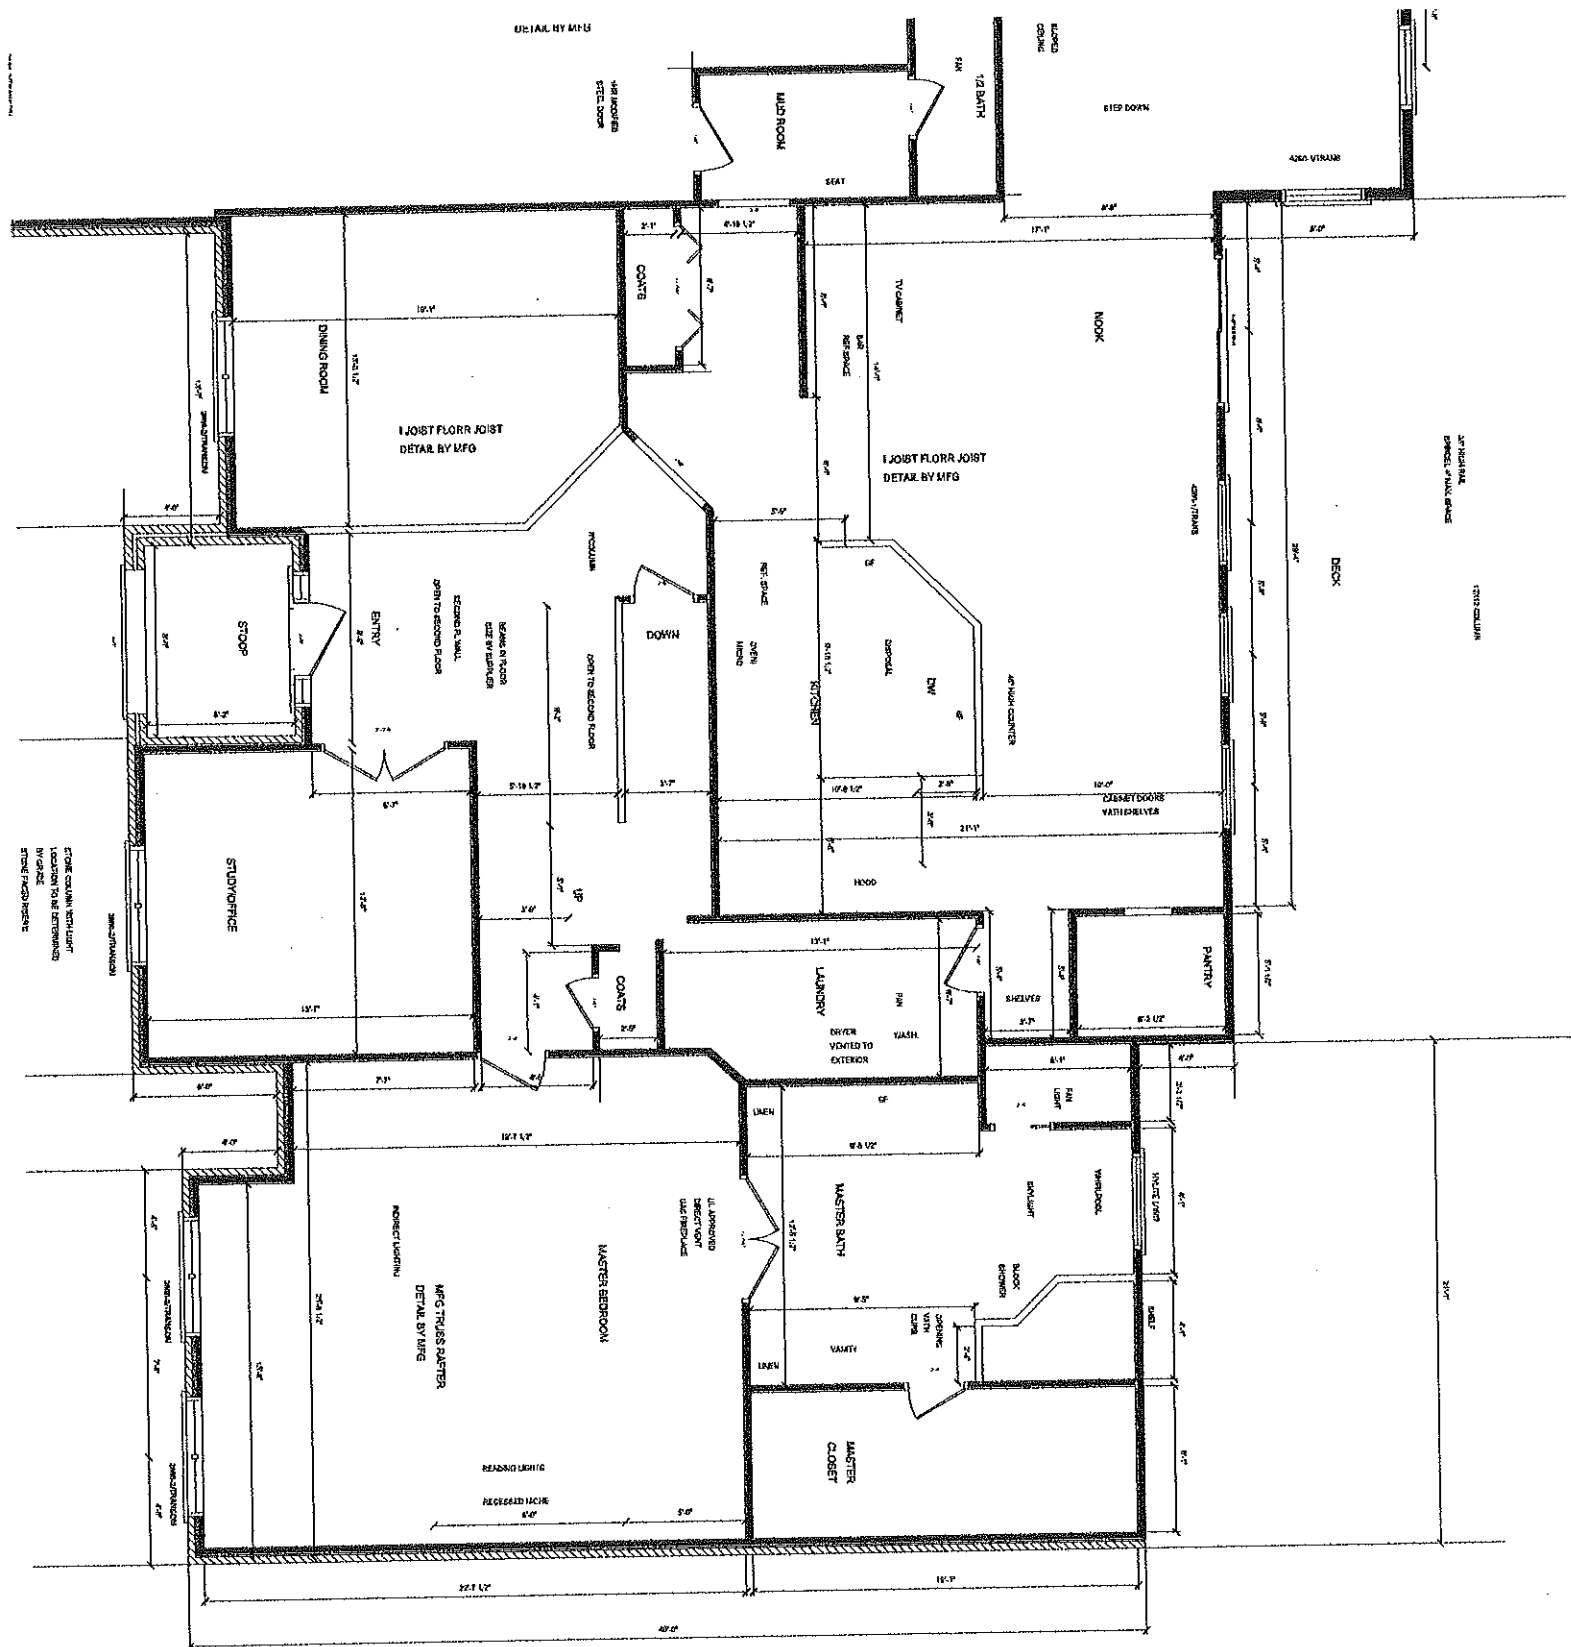


12" X 12" COLUMN

30" W

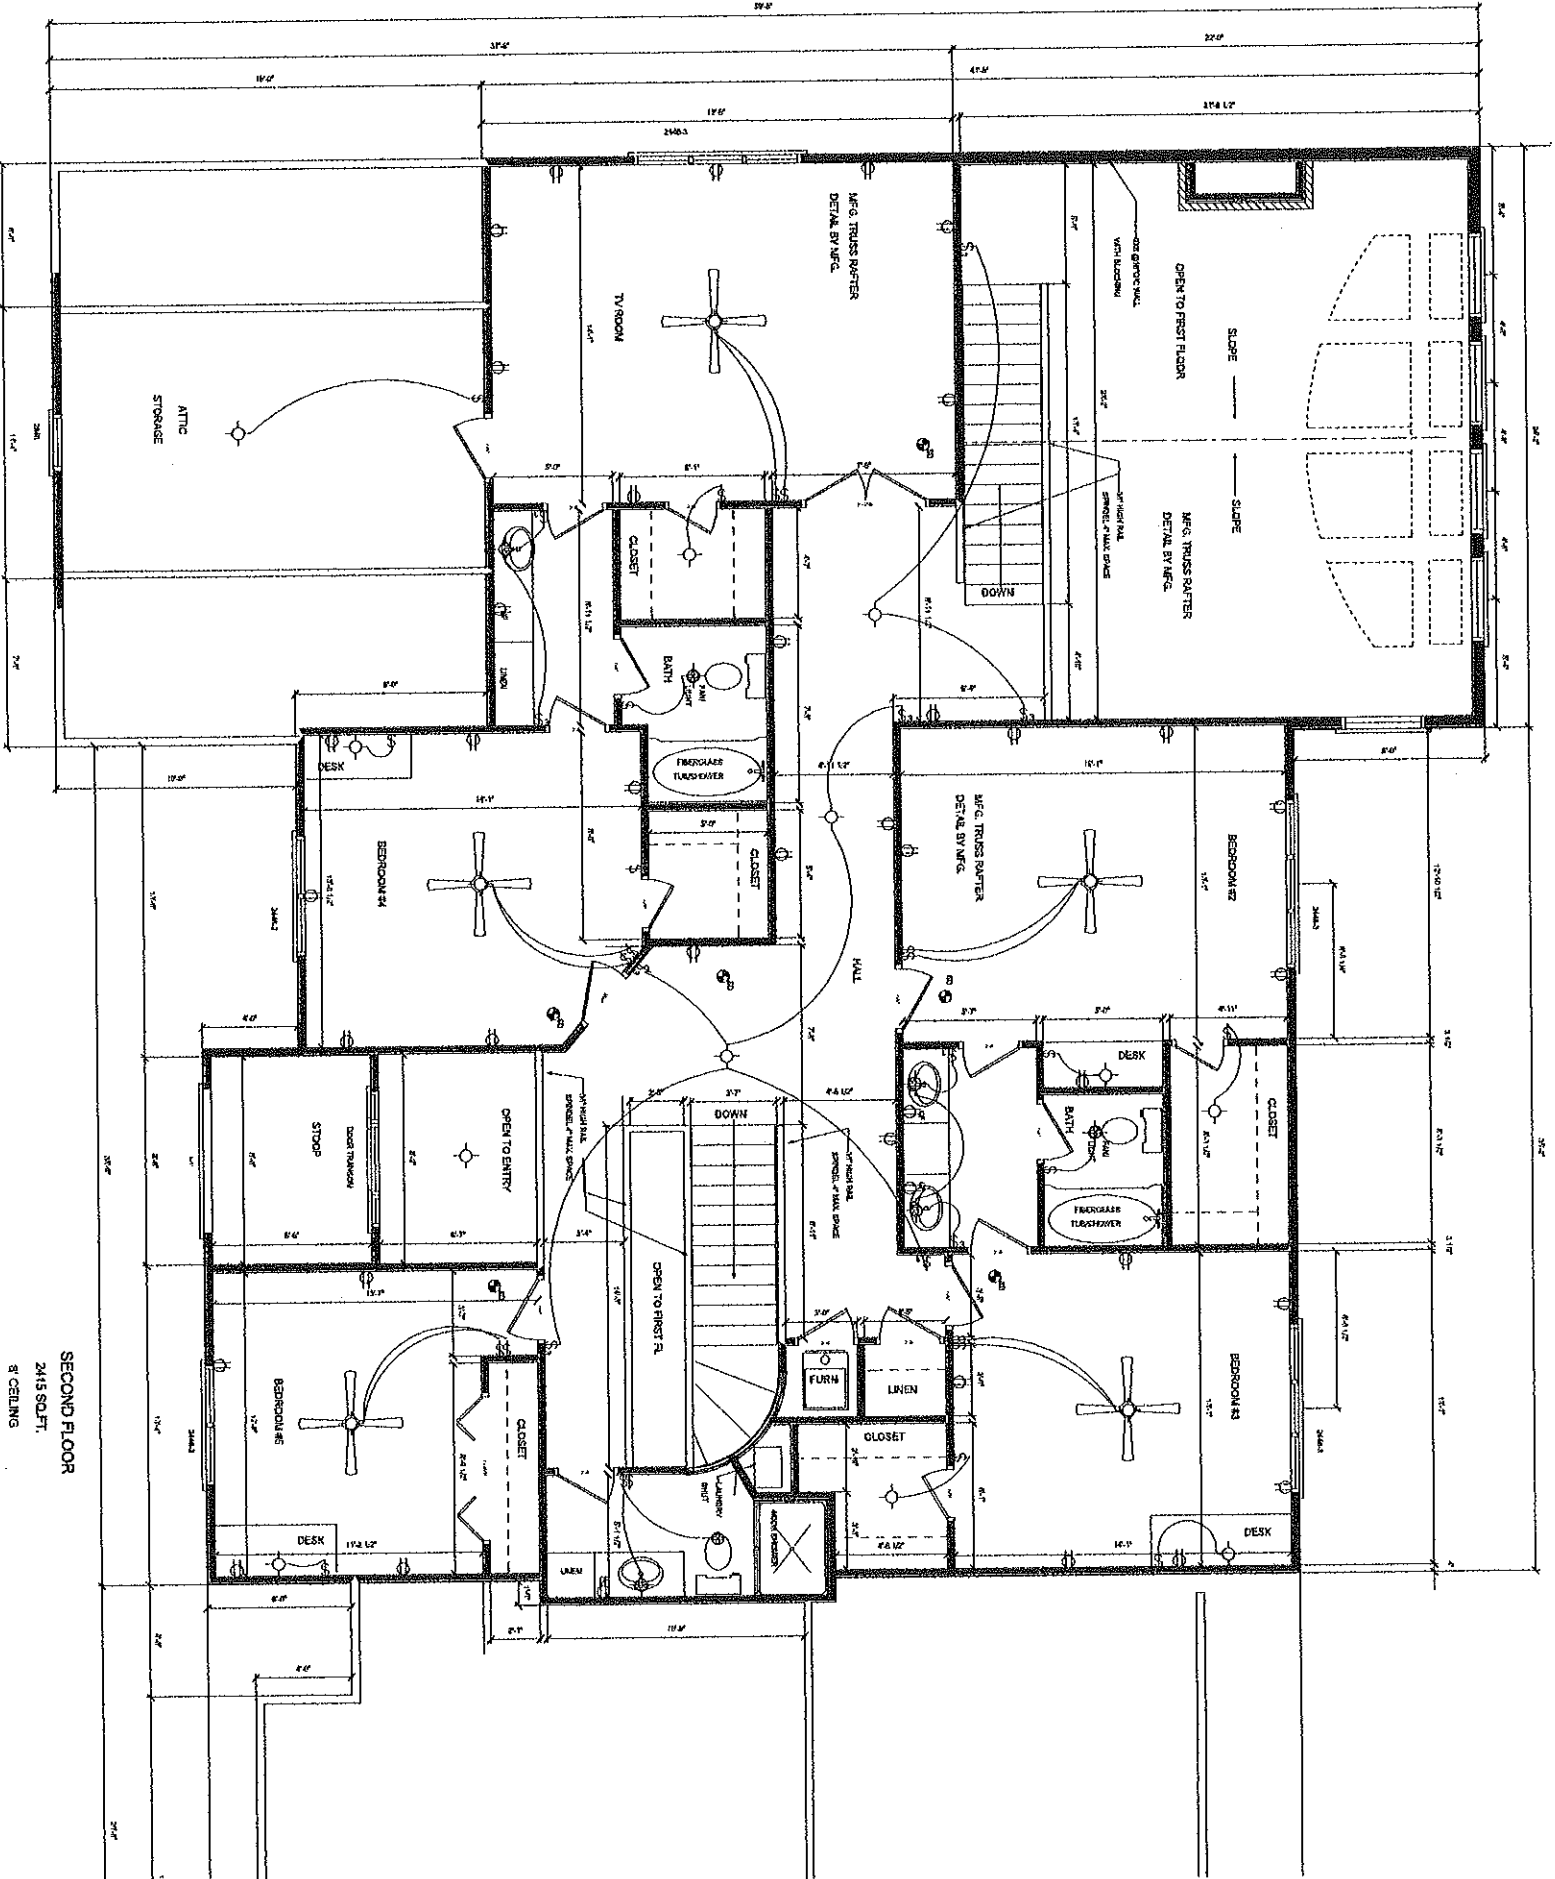

SECOND FLOOR
 2415 SQ. FT.
 8' CEILING