



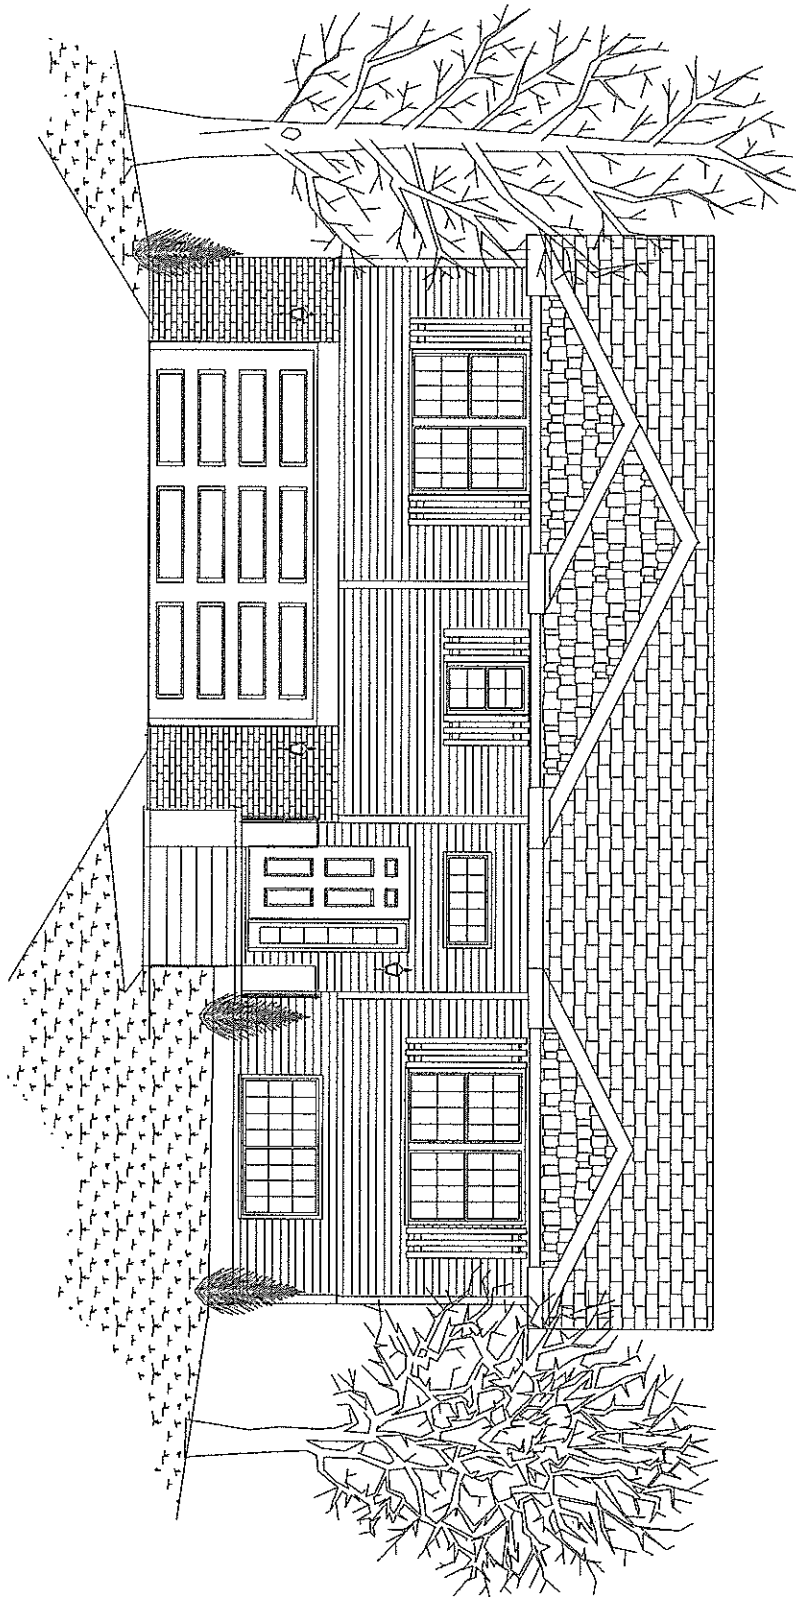
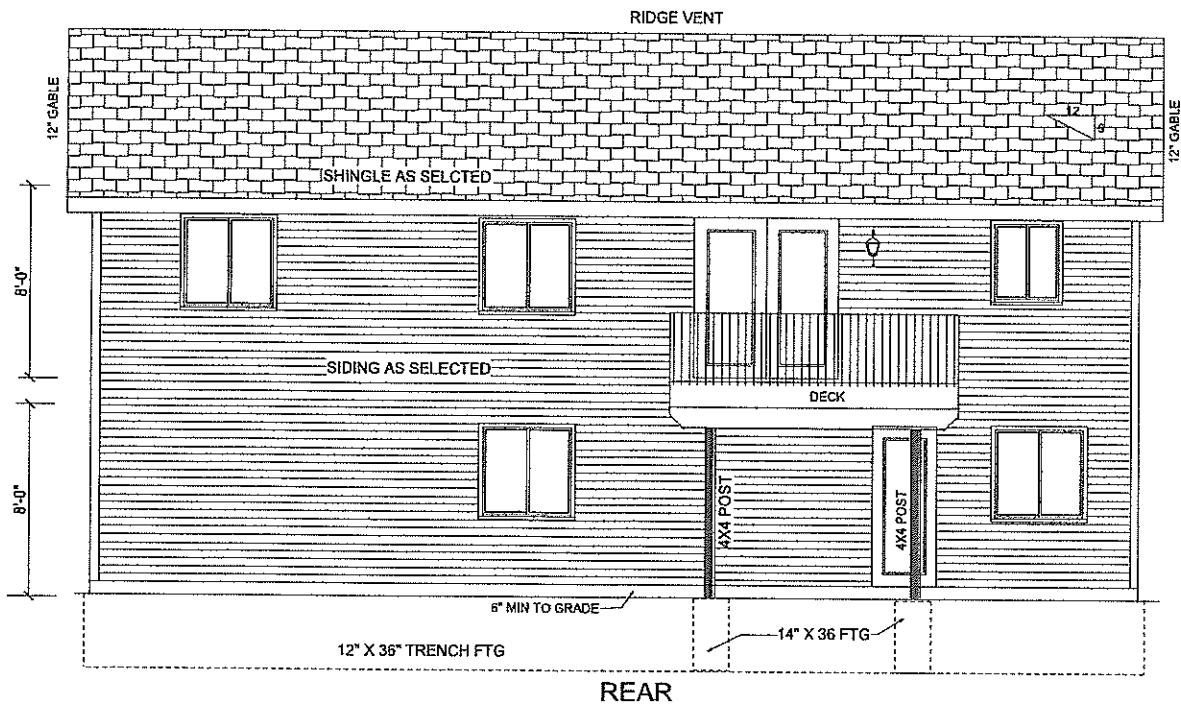



RAVAE LANE
 LOT 7; BLK _____; SOUTHERN RIDGE
 BLAIR, NEBRASKA

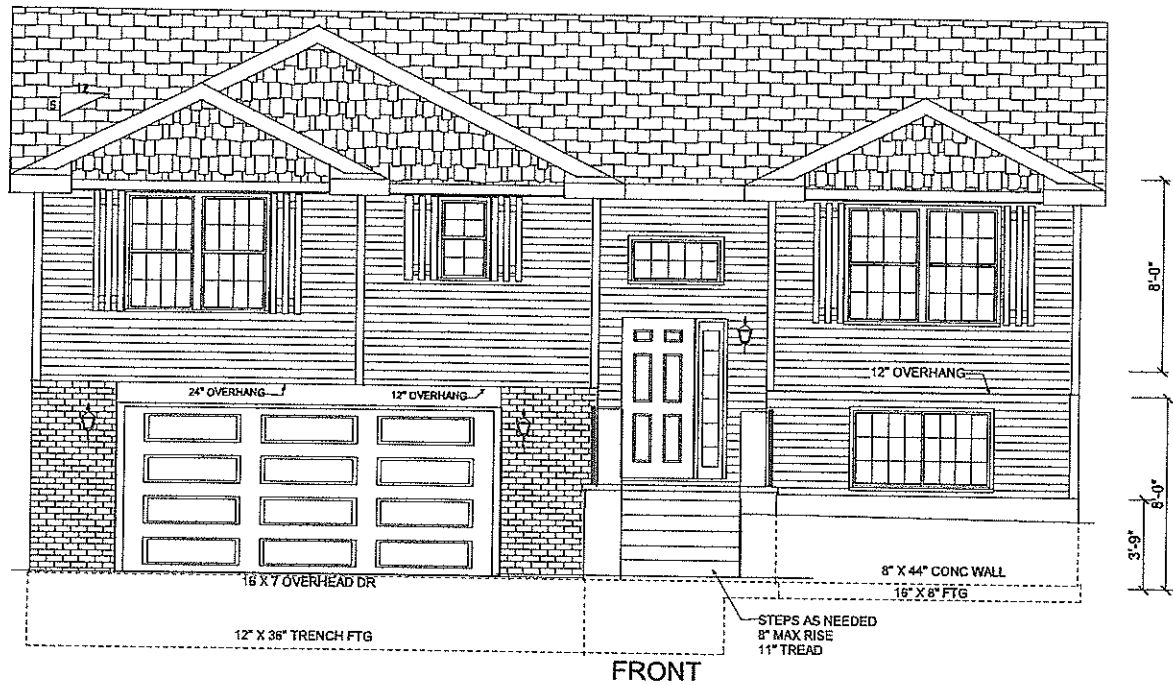

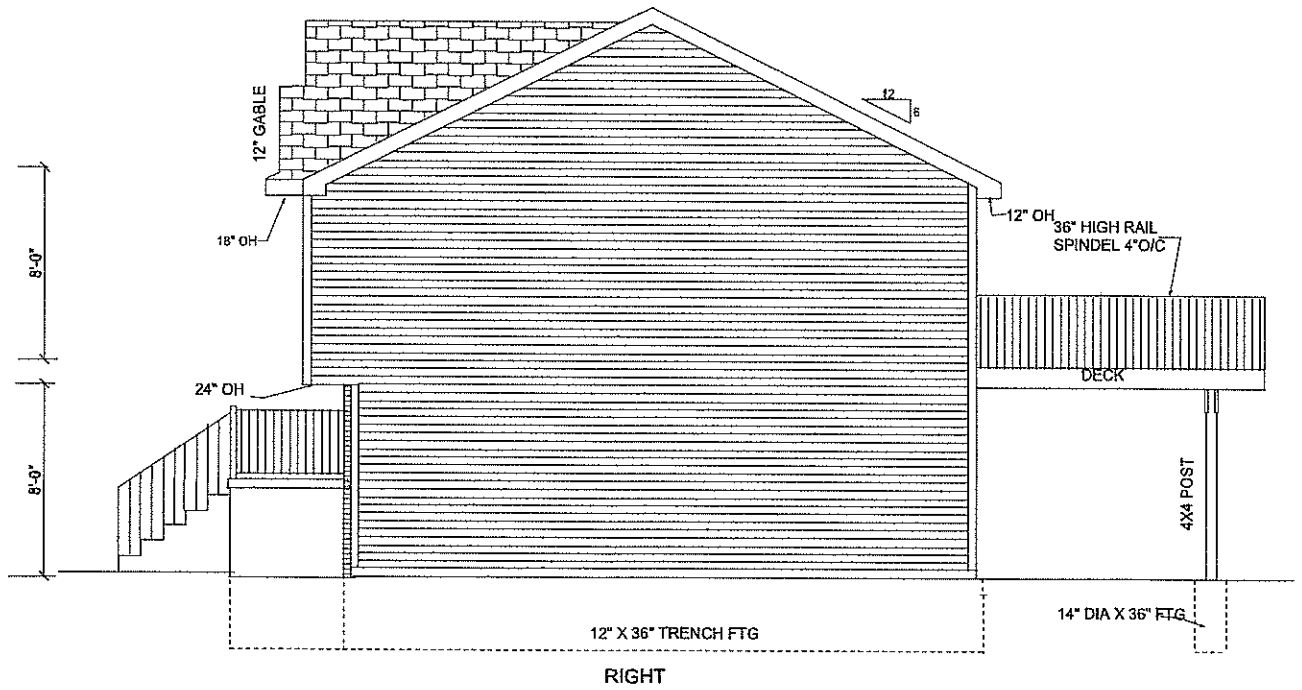

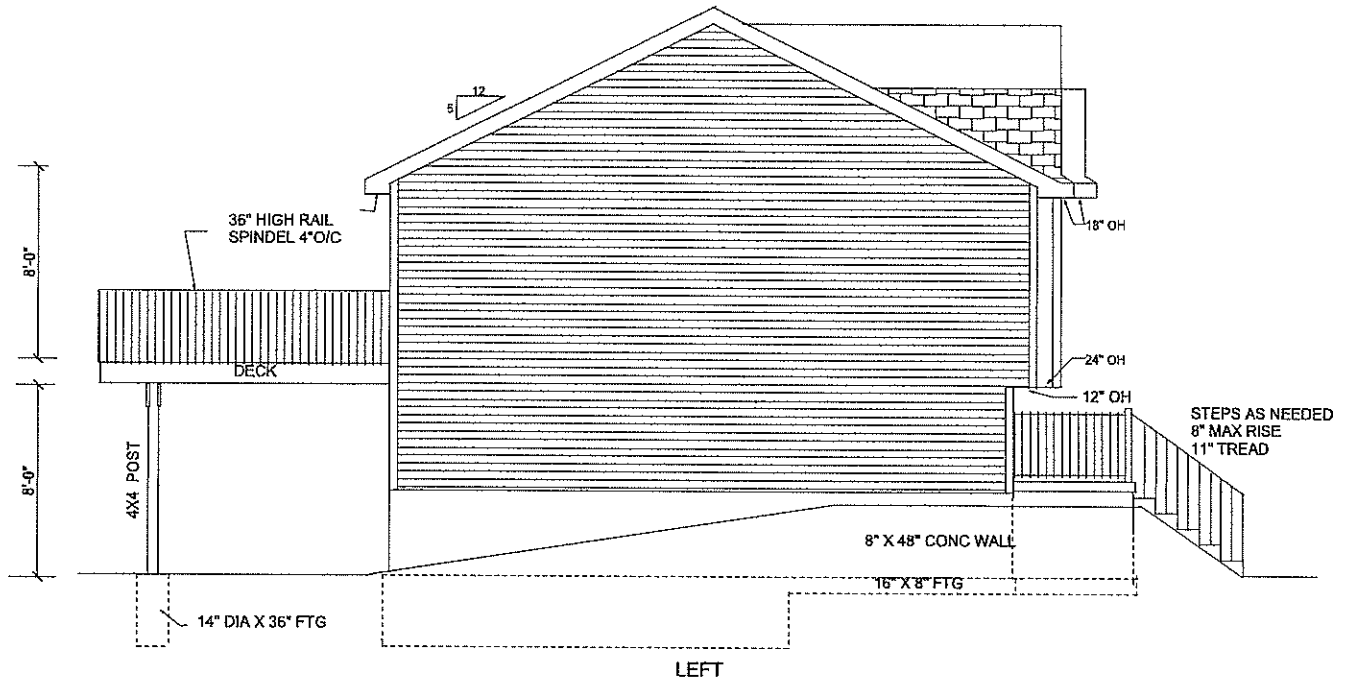

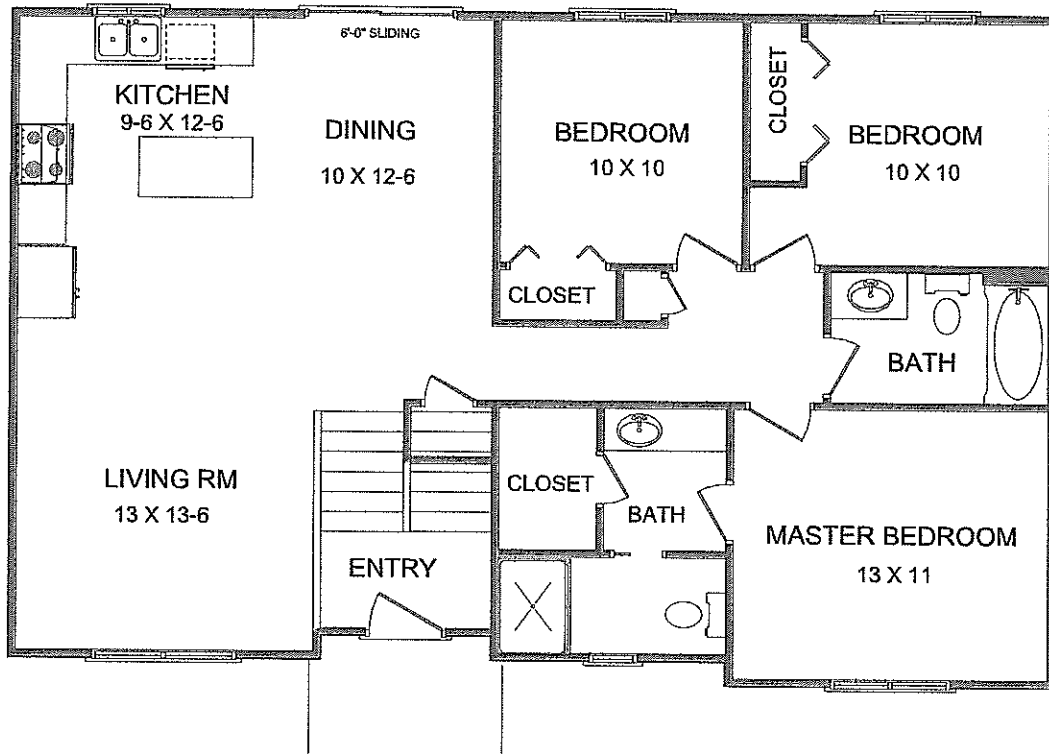

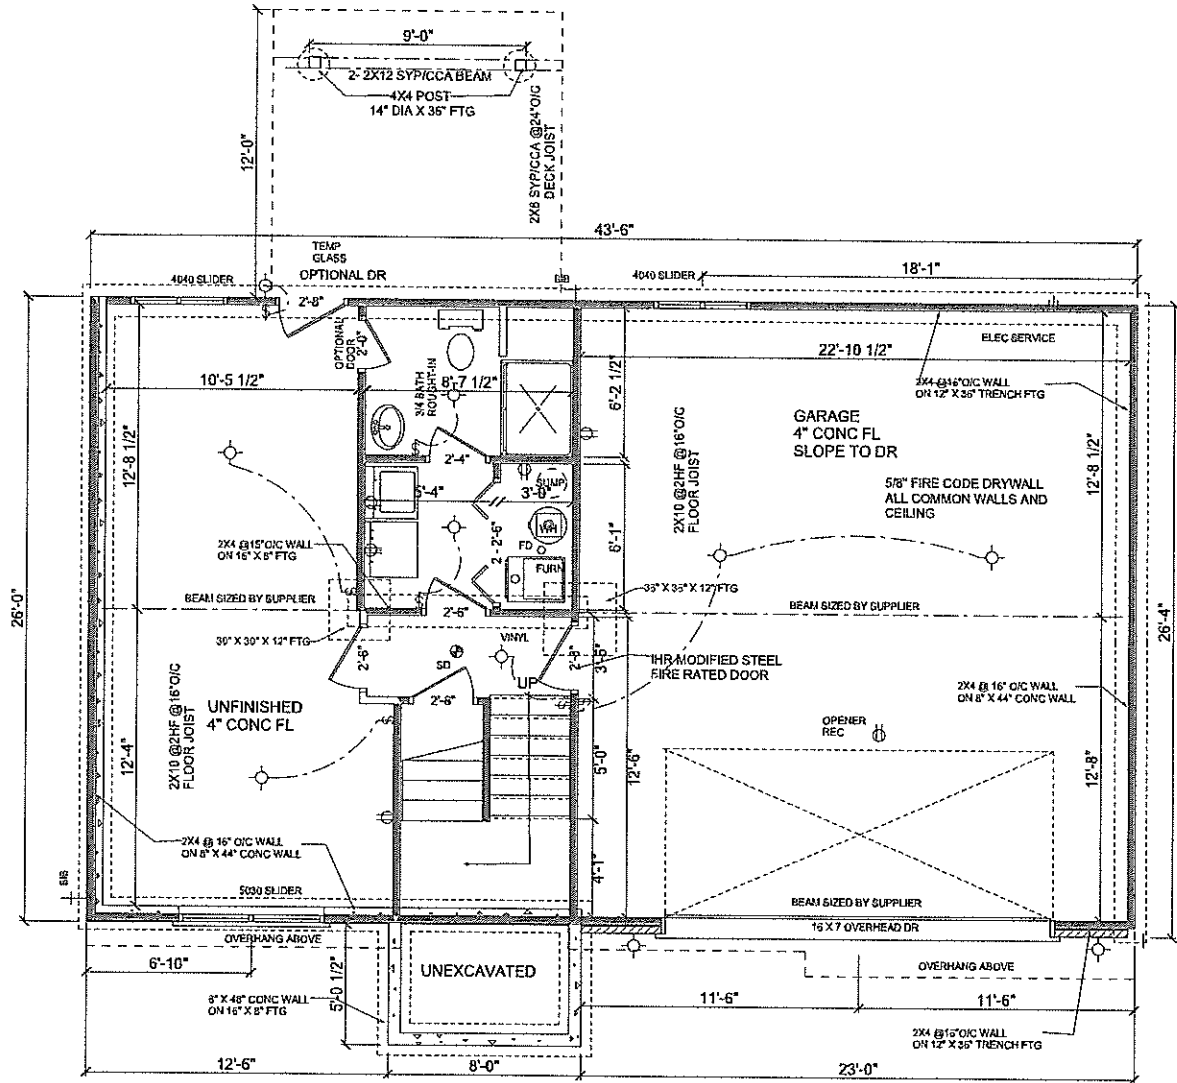

FOUNDATION/LOWER LEVEL

SCALE 1/8" = 1'-0"