



FRONT

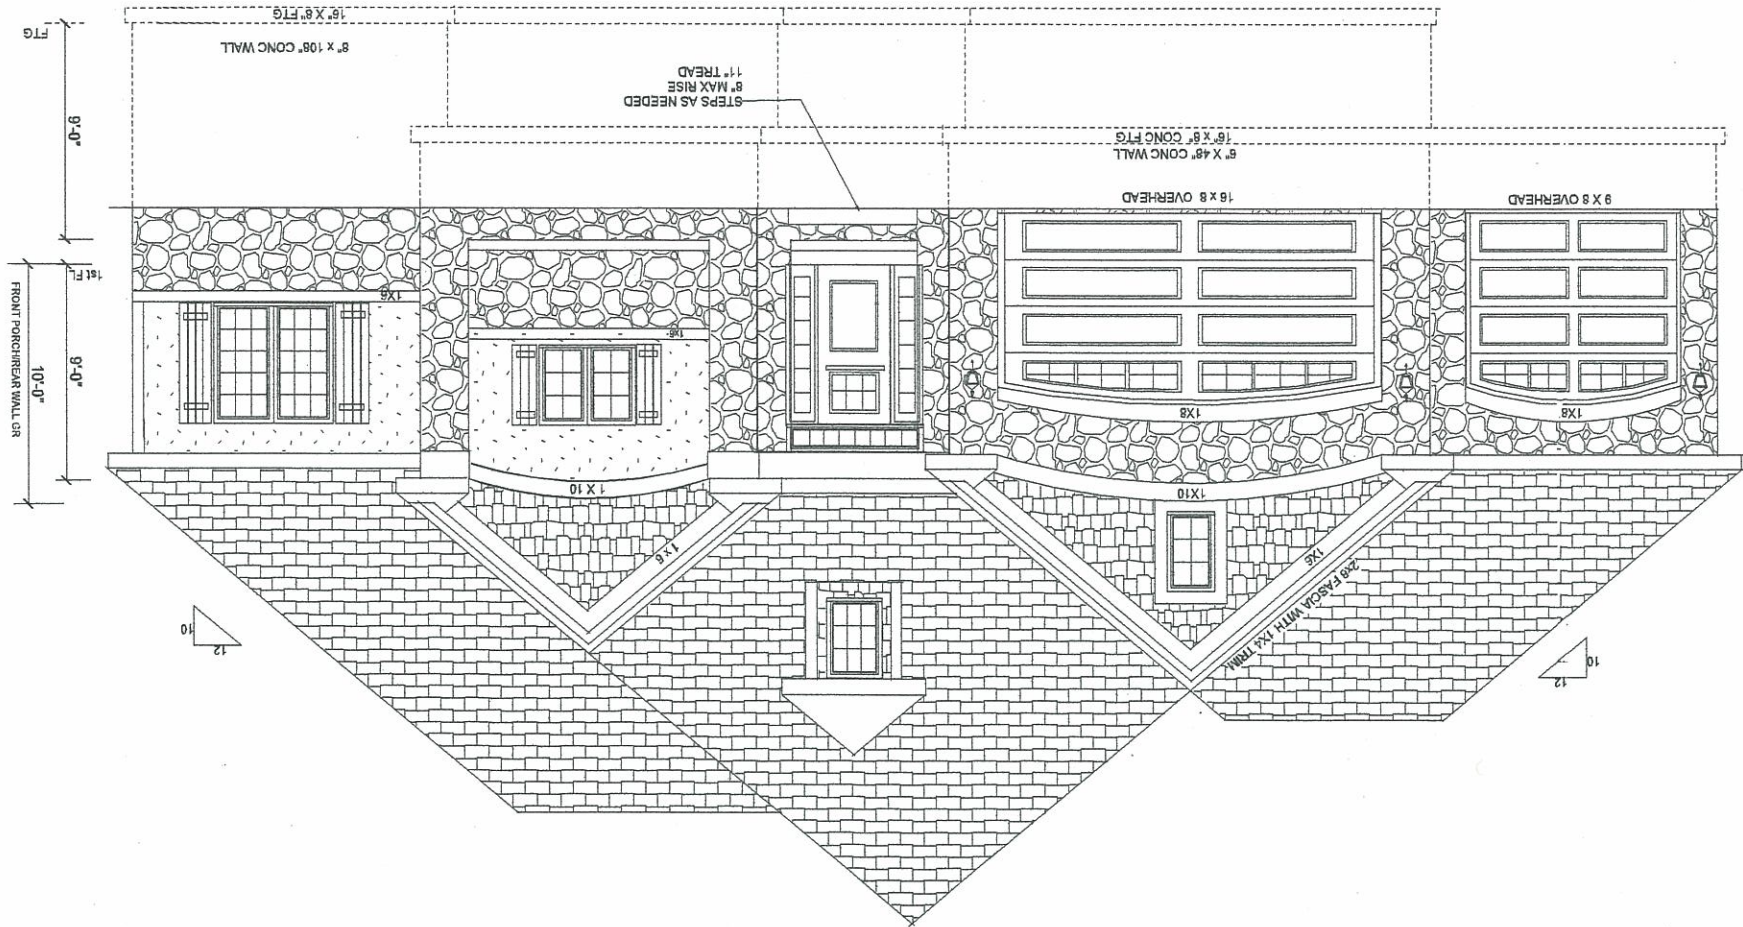

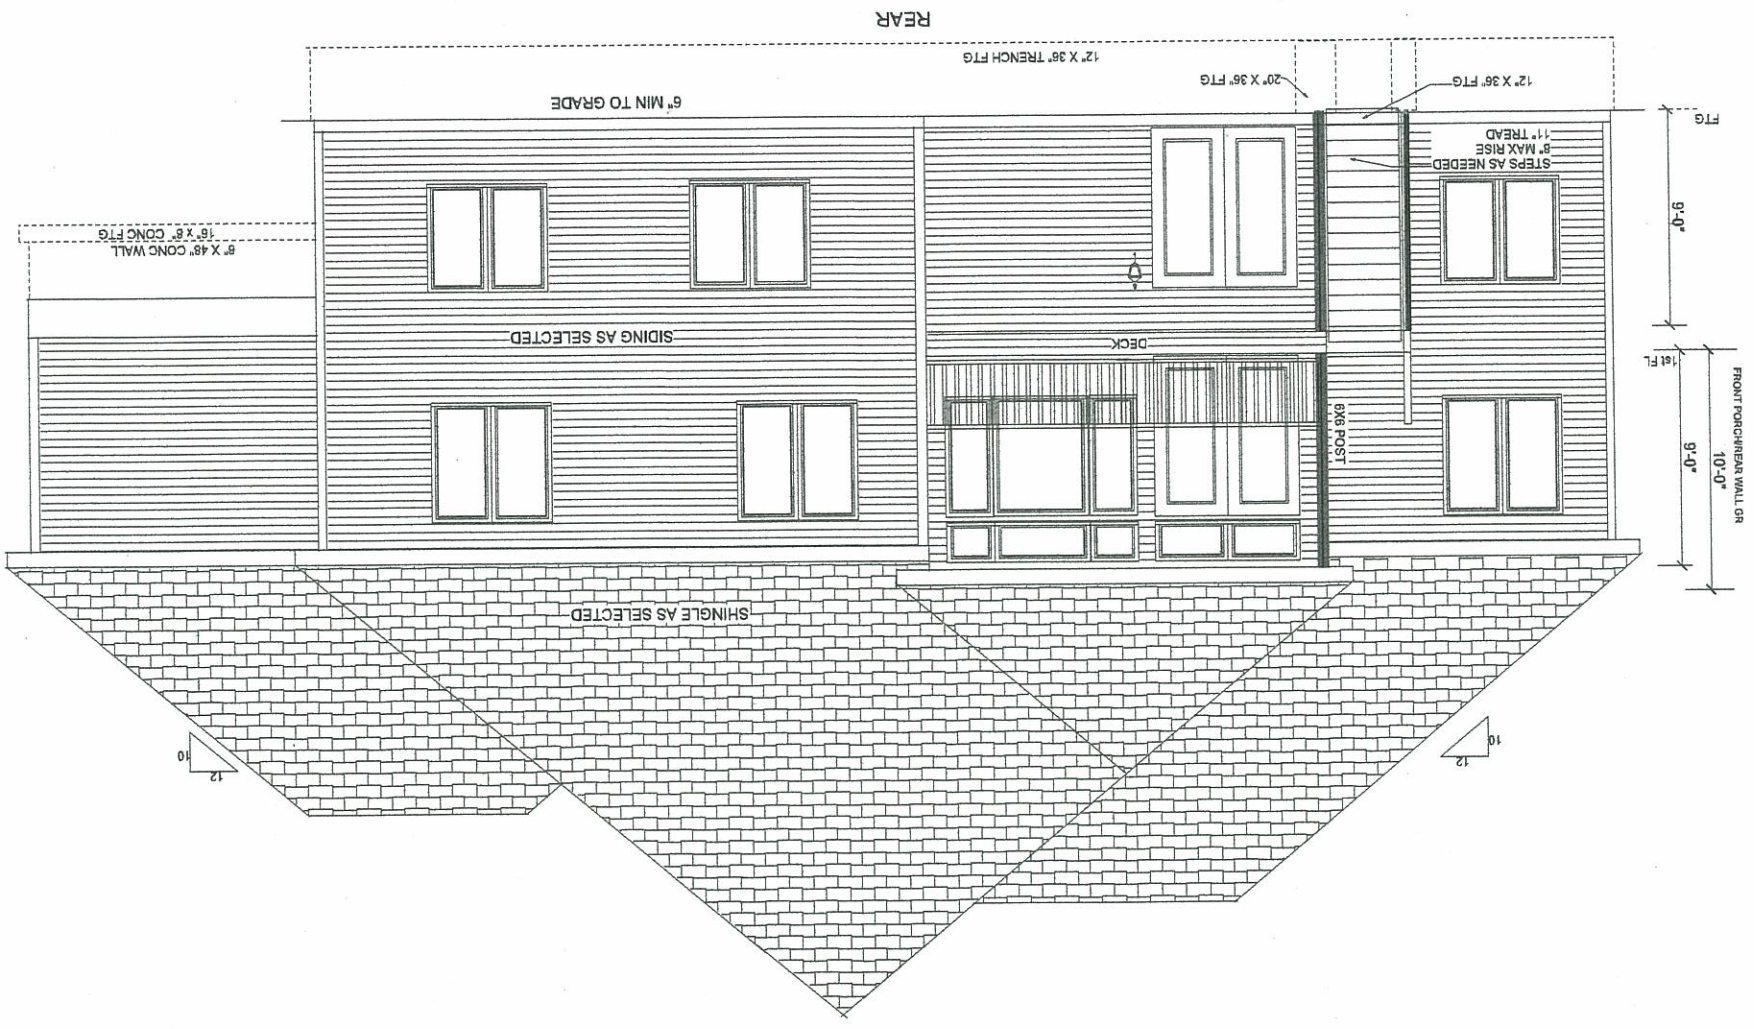

REAR

6" MIN TO GRADE

12" X 36" TRENCH FTG

20" X 36" FTG

12" X 36" FTG

STEPS AS NEEDED
8" MAX RISE
11" TREAD

8" X 48" CONG WALL
16" X 8" CONG FTG

SIDING AS SELECTED

DECK

6X6 POST

SHINGLE AS SELECTED

FIG
9'-0"
16'-0"
9'-0"
10'-0"
FRONT PORCH/WALL OR

